



- COVERED SEATING
522
- COVERED STANDING
1265
- UNCOVERED
STANDING 676
- UNCOVERED FLAT
STANDING 1658

1 HOLDING CAPACITY
PLAN 4121

DORKING WANDERERS FC	
HOLDING CAPACITY PLAN 4121	
TEAMING NO.	SC-DORKING-FC-A-21
SCALE	1:250 @ A
PROJECT DATE	DEC 2023
DRAWING NO.	4121-01
DESCRIPTION	HOLDING CAPACITY 4121
SPORTS CLUBHOUSES	
<small> Prepared by: [Name] Checked by: [Name] Drawn by: [Name] Approved by: [Name] </small>	

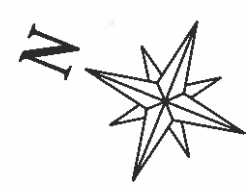

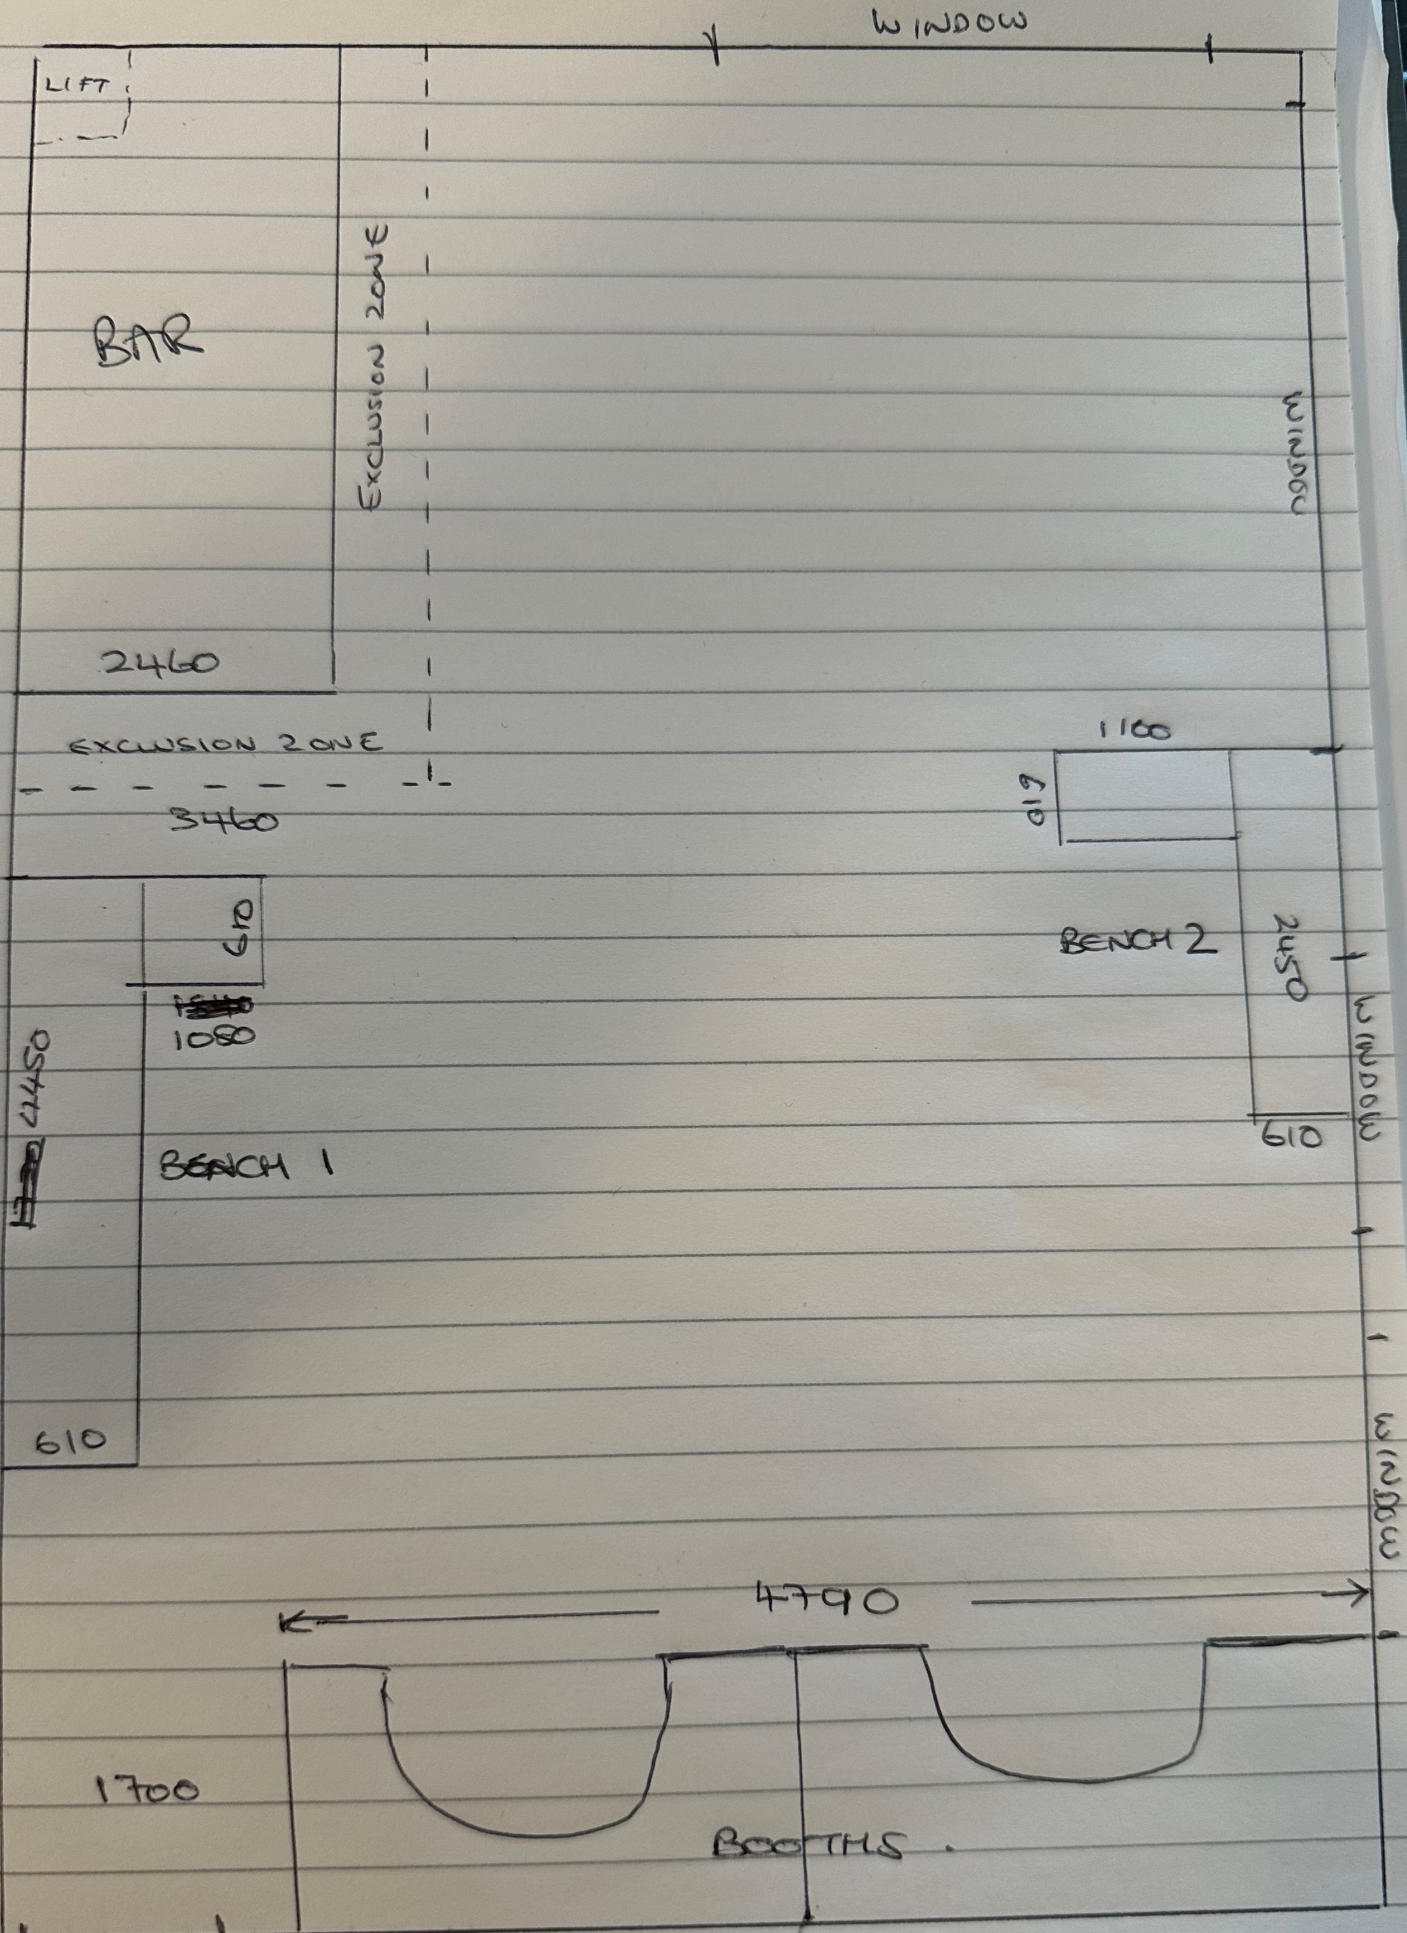



DO NOT SCALE

SAFETY HEALTH AND ENVIRONMENTAL
CONSTRUCTION


MAINTENANCE/EQUIPMENT

DECKING/SPANNING/EQUIPMENT

GENERAL NOTES
1. A general list of notes will be provided by the contractor during construction and will be available to the contractor during construction.
2. The contractor shall be responsible for ensuring that all work is carried out in accordance with the relevant standards and specifications.

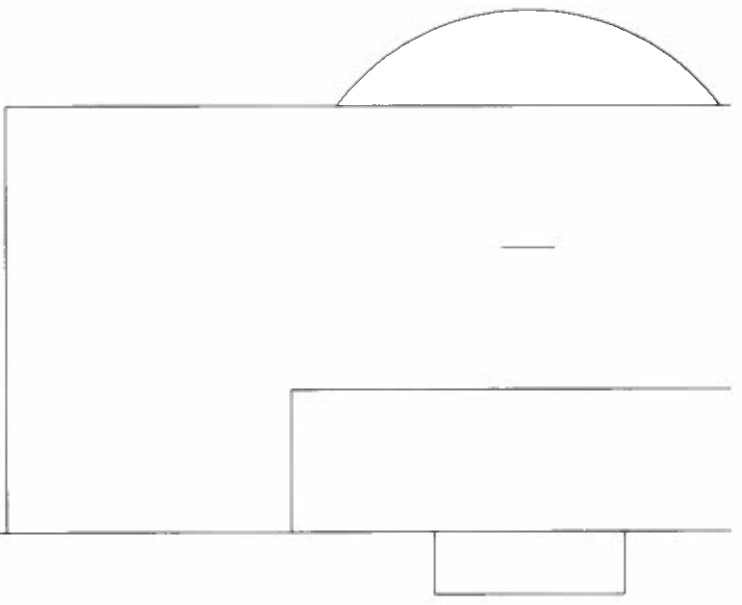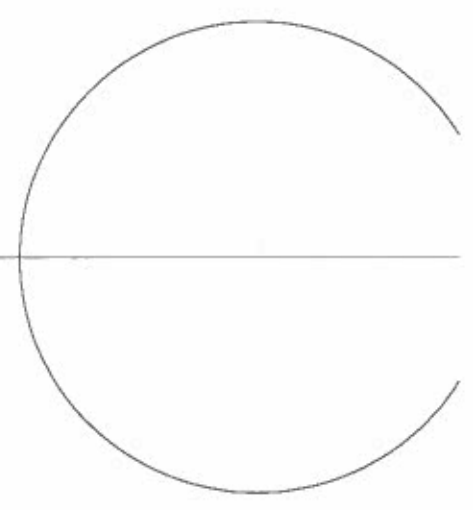

CLUBHOUSE
FIRST FLOOR
CLUBHOUSE LOCATION
CLUBHOUSE EGRESS + ESCAPE ROUTE
SEE GROUND FLOOR PLAN FOR CONNECTED EGRESS + ESCAPE ROUTES

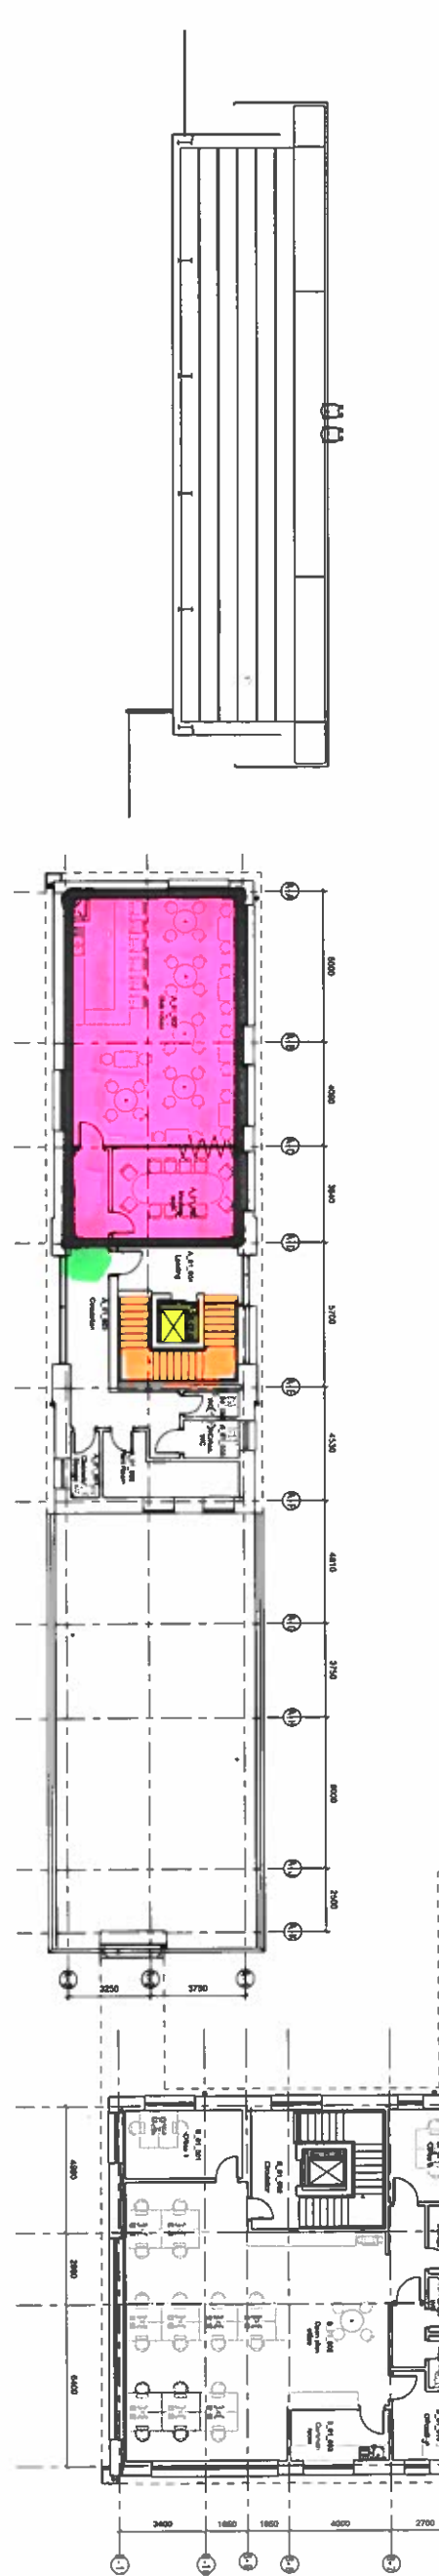

STAIRS
ELEVATOR



Copyright © Atkins Limited 2013



DORKING FOOTBALL
GROUND MEADOWBANK

FIRST FLOOR PROPOSED

Project No	5134640-ATK-01-DR-A-1140
Scale	1:100
Author	ATKINS
Check	ATKINS
Date	01/11/13

FOR TENDER

ATKINS

Atkins Limited
11000
11000
11000

DO NOT SCALE

SAFETY HEALTH AND ENVIRONMENTAL

CONSTRUCTION

MAINTENANCE/CLEANING

DECOMMISSION/DEMOLITION

GENERAL NOTES

1. ALL WORK SHALL BE IN ACCORDANCE WITH THE BUILDING REGULATIONS AND ALL APPLICABLE STANDARDS.



NOTE: The ground floor plan shows the proposed layout of the building.


CUBHOUSE

GROUND FLOOR

KITCHEN LOCATION

KITCHEN EGRESS + ESCAPE ROUTE

GROUND FLOOR EGRESS + ESCAPE ROUTES FROM FIRST FLOOR CUBHOUSE

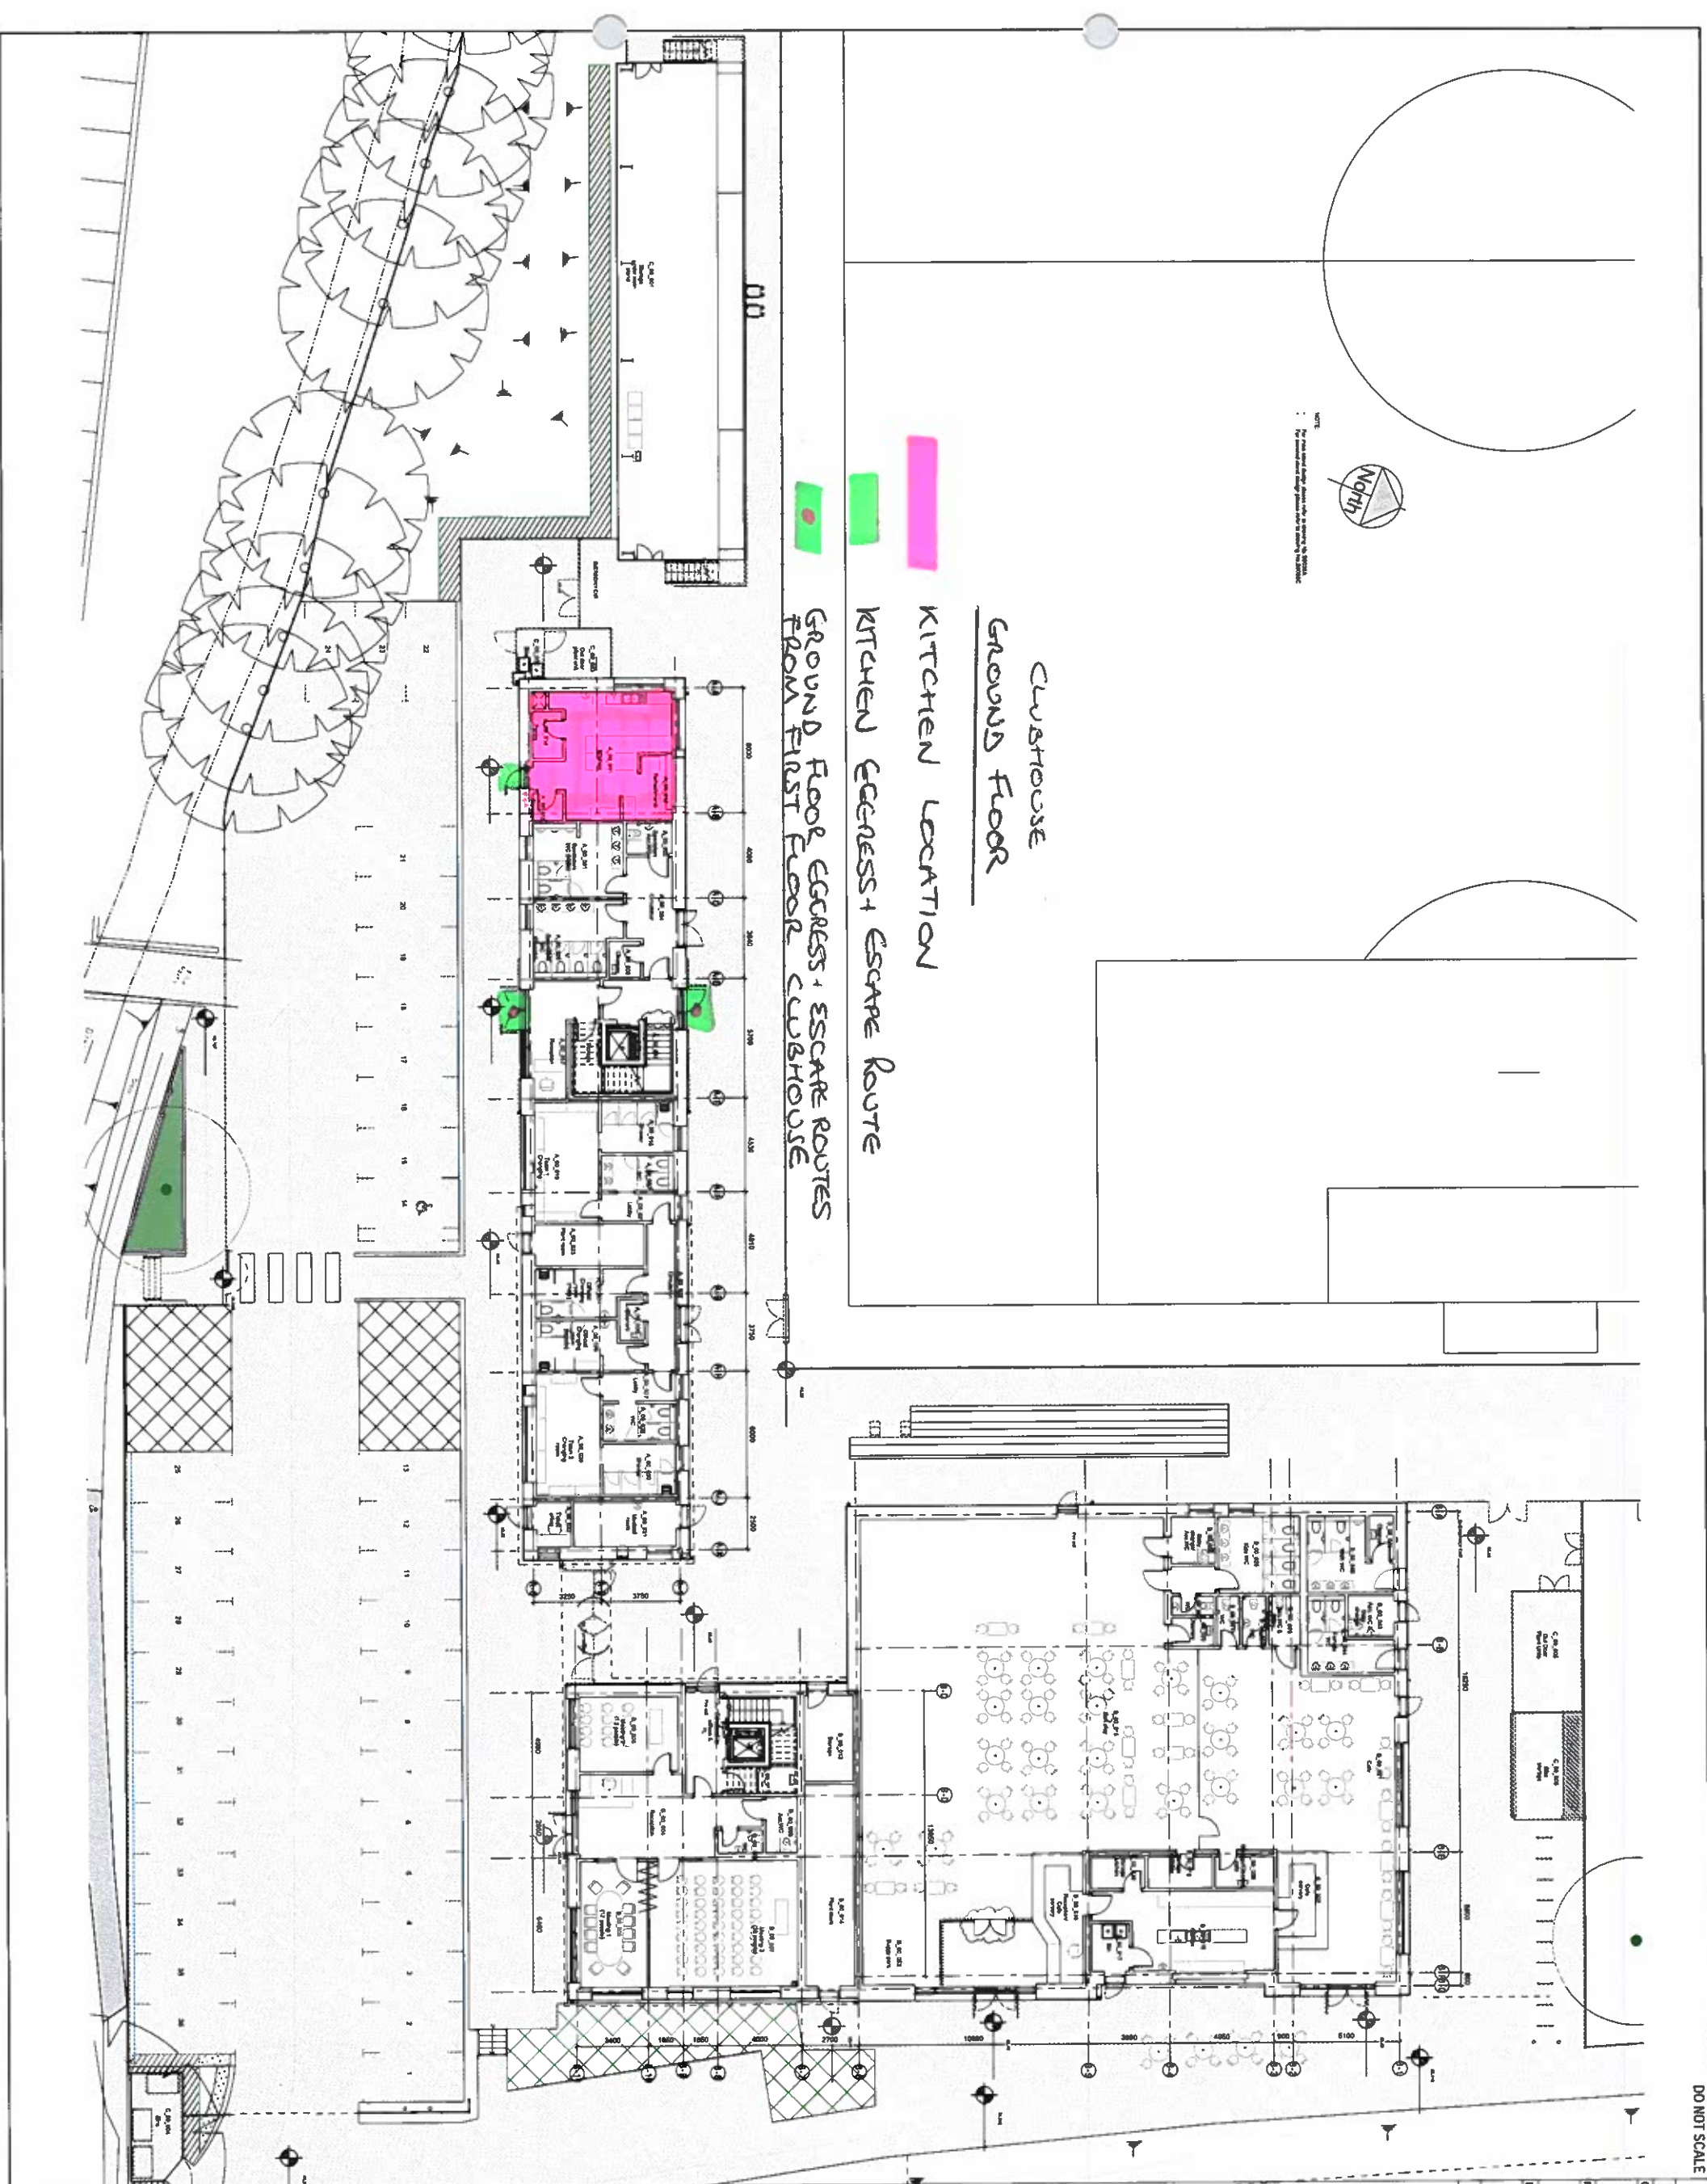

FOR TENDER

ATKINS

Mole Valley District Council

DORKING FOOTBALL GROUND MEADOWBANK GROUND FLOOR PROPOSED

Project No	5134640-ATK-01-GF-DR-A-1110
Scale	1:100
Author	CD
Check	CD
Date	01/05/2018
Drawn	CD
Checked	CD
Discipline	Architecture
Sheet No	A

A-A

A-B

A-C

A-D

A-E

A-F


6000

4090

3840

5700

4530

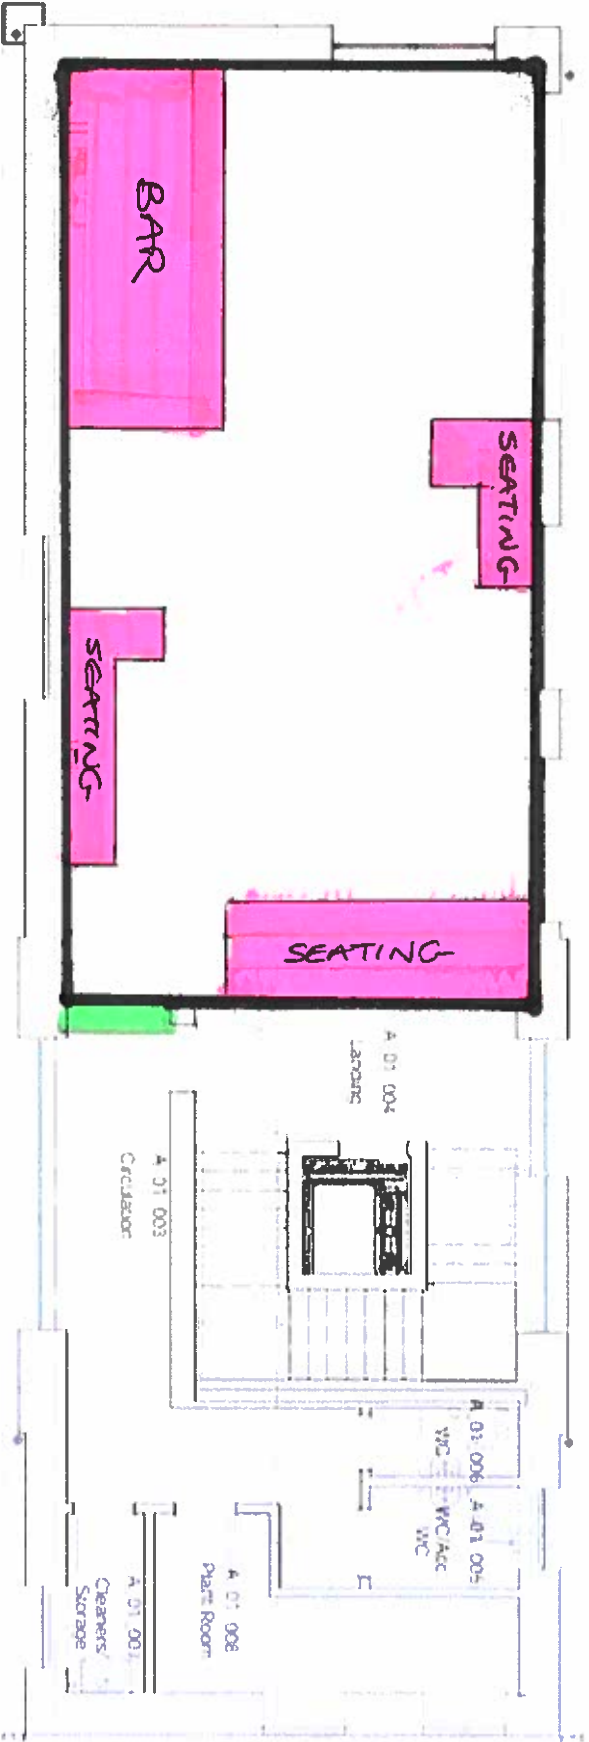

CLUBHOUSE

FIXED STRUCTURES

