

**GENERAL NOTES**

DO NOT SCALE FROM DRAWINGS. ALL DIMENSIONS TO BE CHECKED ON SITE. REPORT OMISSIONS AND DISCREPANCIES TO THE ARCHITECT IMMEDIATELY.

REVISION DATES MARKED ON THE DRAWING ARE STATED IN THE FOLLOWING ORDER: YEAR, MONTH, DAY (YYMM.DD).  
© MORENO MASEY LTD

**HATCHES**  
THE HATCHES SHOWN ON THIS DRAWING ARE USED FOR THE PURPOSE OF INDICATING AREAS AND QUANTITIES ONLY.  
THE HATCHES ARE NOT DISPLAYING THE ACTUAL PATTERN, SETTING OUT, SIZING, COLOUR OR APPEARANCE OF THE ACTUAL MATERIALS.

**SURVEY**  
THESE DRAWINGS ARE BASED ON EXISTING DRAWINGS PROVIDED BY IB ARCHITECTS.  
IT IS ESSENTIAL THAT ALL DIMENSIONS ARE CHECKED ON SITE AND OMISSIONS AND DISCREPANCIES ARE TO BE REPORTED TO THE ARCHITECT IMMEDIATELY FOR CLARIFICATION.

LICENSING AREA			
(m2)			
LEVEL	GROUND	MEZZ	TOTAL
EXTERIOR	65	20	85
INTERIOR	262	180	442
<b>TOTAL</b>	<b>327</b>	<b>200</b>	<b>527</b>

(ft2)			
LEVEL	GROUND	MEZZ	TOTAL
EXTERIOR	699.66	215.28	914.94
INTERIOR	2820.168	1937.52	4757
<b>TOTAL</b>	<b>3519.828</b>	<b>2152.8</b>	<b>5672</b>

MUSIC AREA			
(m2)			
LEVEL	GROUND	MEZZ	TOTAL
INTERIOR	262	180	442
<b>TOTAL</b>	<b>262</b>	<b>180</b>	<b>442</b>

COVERS			
PROPOSED			
LEVEL	GROUND	MEZZ	TOTAL
INTERNAL			74
EXTERIOR			24
<b>TOTAL</b>			<b>98</b>


DATE	ISSUE	NOTES	BY
26 02 02	C	LAYOUT AMENDED	HH
25 09 19	B	ISSUED FOR PAVEMENT LICENSING APPROVAL	HH
25 07 02	A	ISSUED FOR LICENSING APPROVAL	HH

**LICENSING**

**MorenoMasey**

Working From Southwark  
32 Blackfriars Road, London SE1 8PB UK  
+44 20 3142 6554  
morenomasey.com

PROJECT		
NANDO'S LEATHERHEAD 5 CHURCH STREET, LEATHERHEAD		
CLIENT		
NANDO'S CHICKENLAND LTD		
DRAWING TITLE		
LICENSING GROUND FLOOR PLAN		
DATE	DRAWN	PAPER SIZE
02/07/2025	HH	A1
SCALE	REVIEW	
1:50	HH	
PROJECT NO.	(PACKAGE) SHEET NO.	ISSUE
24042	(02)001	C

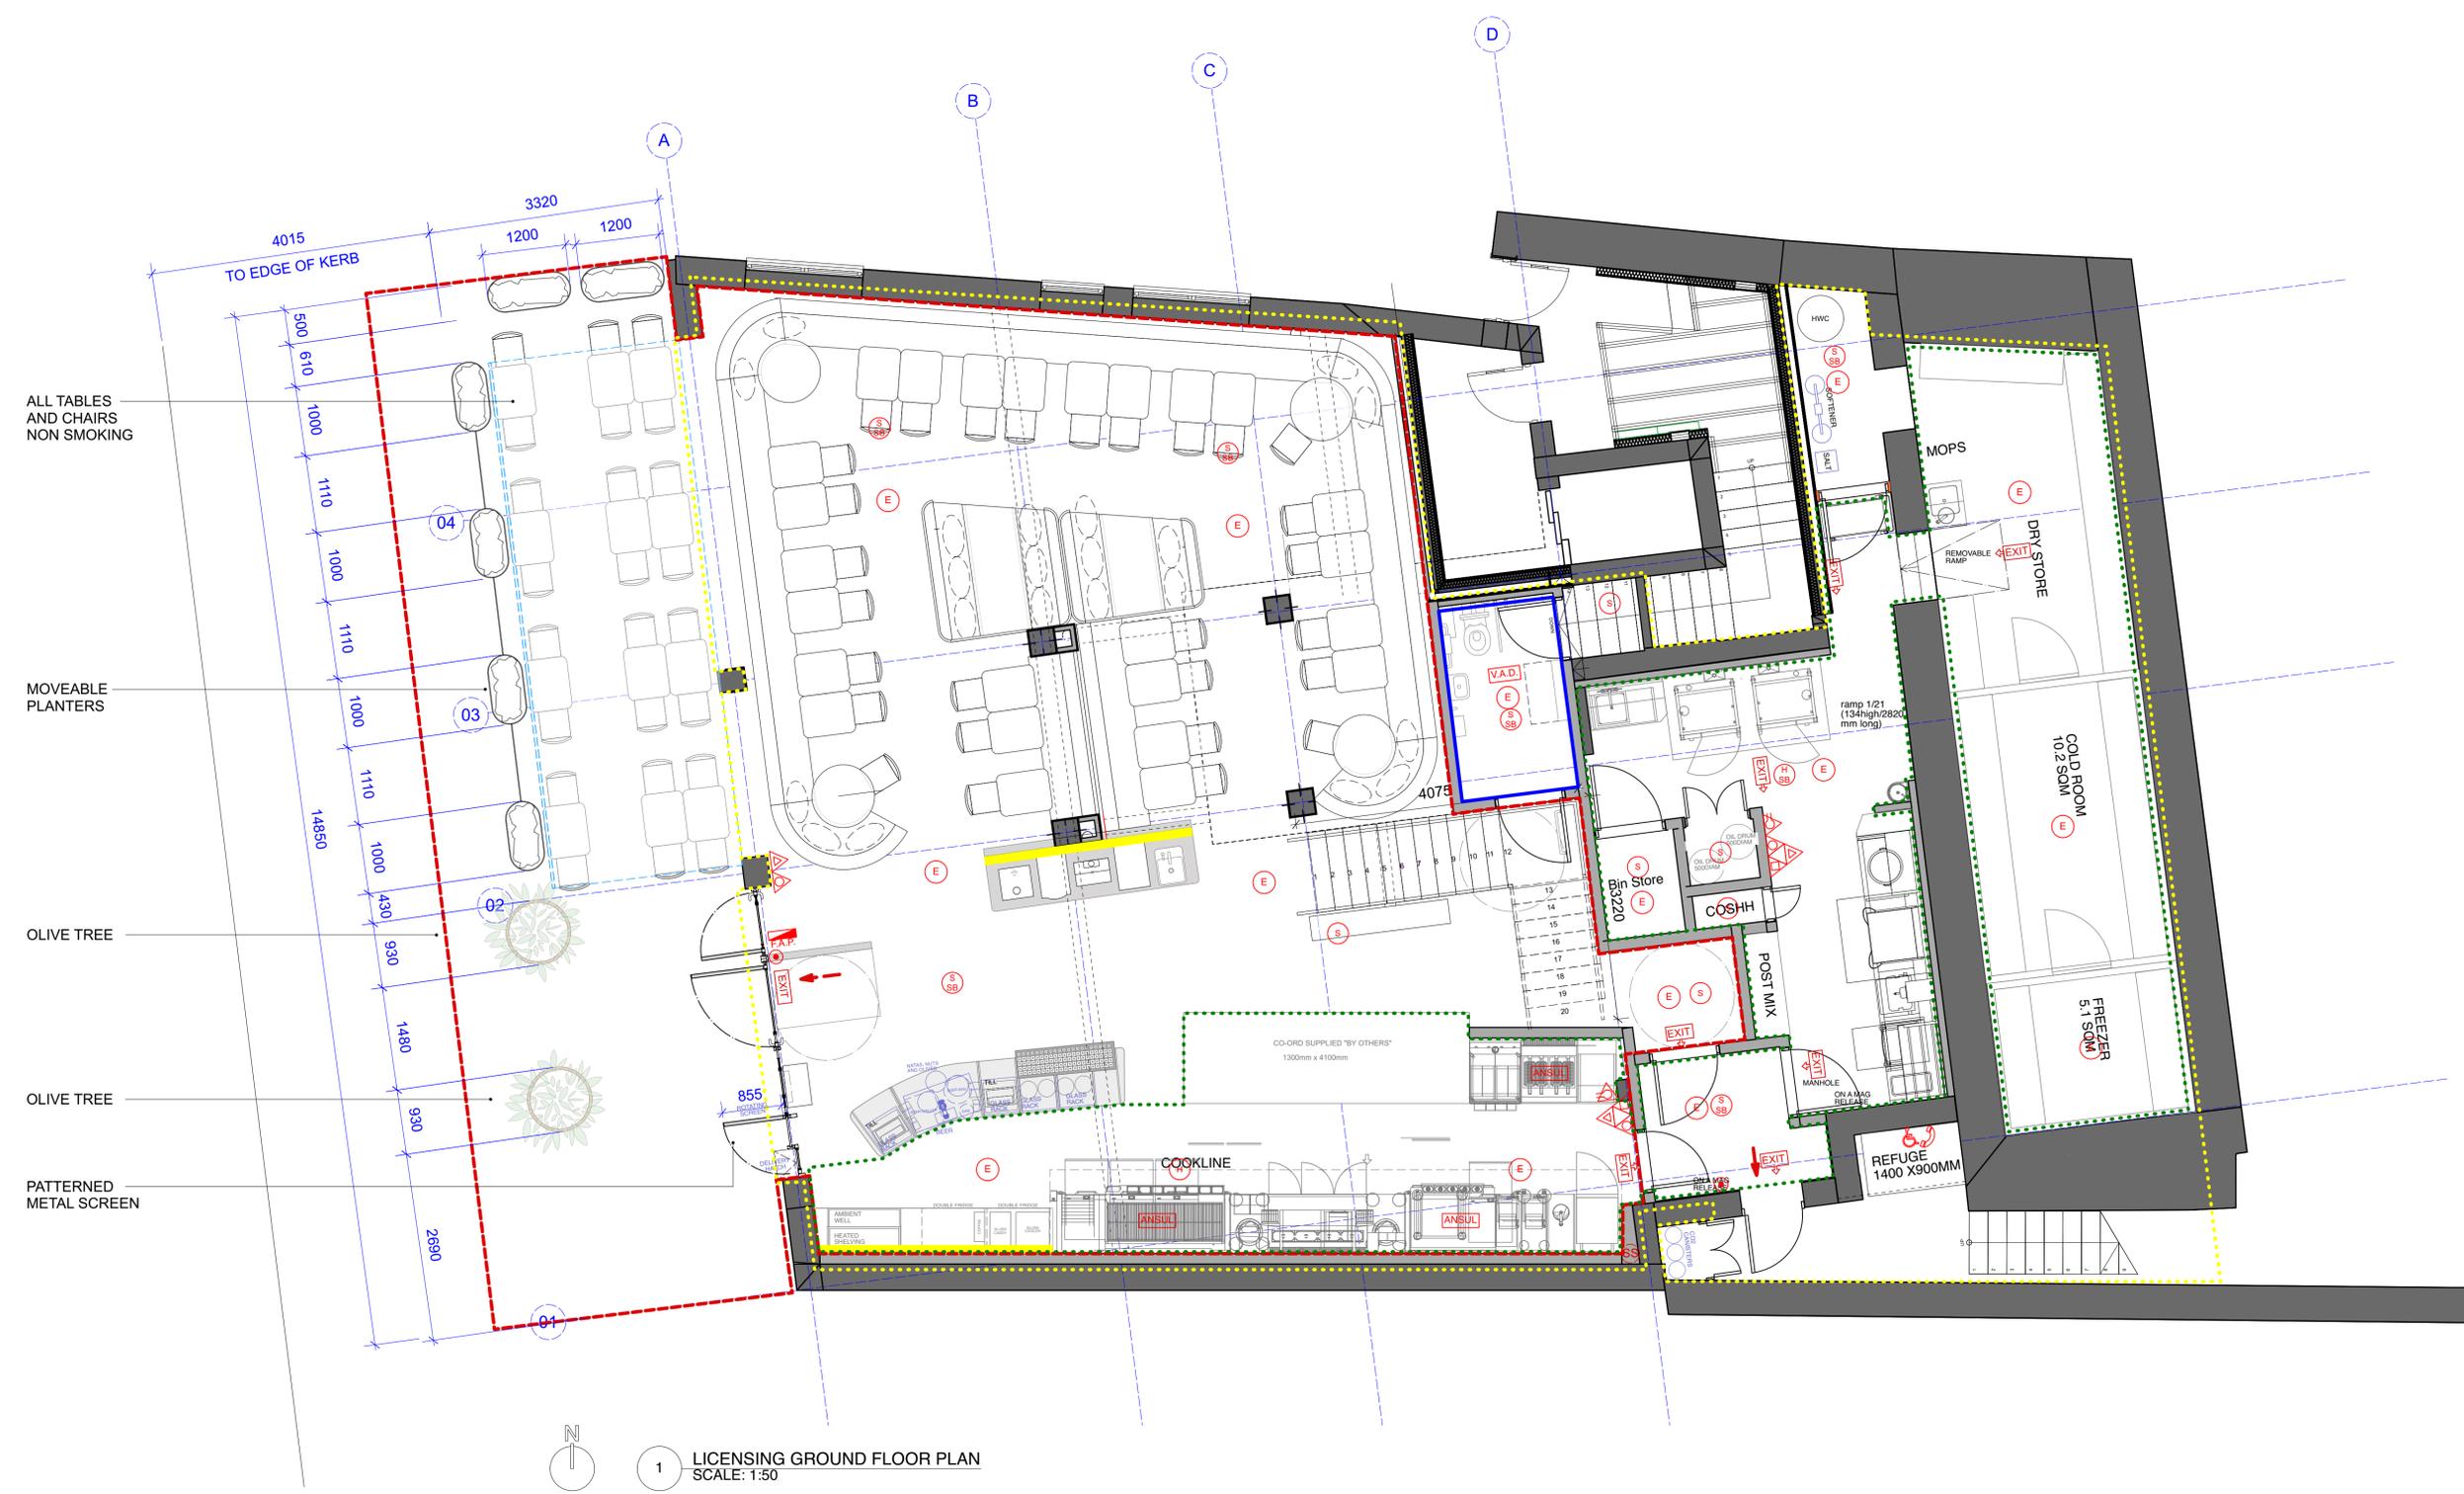

1 LICENSING GROUND FLOOR PLAN  
SCALE: 1:50

**LICENSING NOTES**

PREPARED FOR THE PURPOSES OF LICENSING APPLICATION ONLY - PACKAGE (02).

FOR FIRE AND SMOKE DETECTION AND FIRE PERFORMANCE REQUIREMENTS OF WALLS, CEILINGS, DOORS, WINDOWS AND LININGS PLEASE REFER TO THE FIRE STRATEGY REPORT, FIRE EQUIPMENT LAYOUT SHOWN ON PACKAGE (11) FIRE.

LEGEND	
	BOUNDARY OF BUILDING AND SITE
	KITCHEN AREA
	PUBLIC CONVENIENCES
	AREA FOR LICENSABLE ACTIVITIES
	ALCOHOL DISPLAY
	FIRE ESCAPE
	9 LITRE WATER EXTINGUISHER
	9 LITRE FOAM EXTINGUISHER
	2KG CARBON DIOXIDE EXTINGUISHER
	FIRE BLANKET
	FRY FIGHTER
	FIRE ALARM MANUAL CALL POINT 1200mm FROM FFL TO CENTRE LINE IN ACCORDANCE WITH BS 5839-1:2017 CLAUSE 20.2, APPROVED DOCUMENT M (ENGLAND), AND EQUALITY ACT 2010
	SMOKE DETECTOR (S) COVER 7.5m RADIUS AND IN ACCORDANCE WITH BS 5839-1:2017
	SMOKE DETECTOR WITH SOUNDER AND BEACON (SSB) COVER 7.5m RADIUS AND IN ACCORDANCE WITH BS 5839-1:2017
	SMOKE DETECTOR PROVIDING VOID DETECTION (SSV) COVER 7.5m RADIUS AND IN ACCORDANCE WITH BS 5839-1:2017 - WHERE VOIDS GREATER THAN 800mm OR WHERE RISK ASSESSMENT SHOWS AUTOMATIC FIRE DETECTION (ADF) TO BE NECESSARY
	HEAT DETECTOR (H) COVER 5.3m RADIUS AND IN ACCORDANCE WITH BS 5839-1:2017
	HEAT DETECTOR WITH SOUNDER AND BEACON (HSB) COVER 5.3m RADIUS AND IN ACCORDANCE WITH BS 5839-1:2017
	FIRE ALARM PANEL KENTEC-4 ZONE CONVENTIONAL PANEL SPECIFICATION, DESIGN, INSTALLATION AND COMMISSIONING BY SPECIALIST CLIENT DIRECT CONTRACTOR
	ANSUL FIRE SUPPRESSION SYSTEM IN HOOD SPECIFICATION, DESIGN, INSTALLATION AND COMMISSIONING BY SPECIALIST CLIENT DIRECT CONTRACTOR
	VISUAL ALARM DEVICE (VAD) SPECIFICATION, DESIGN, INSTALLATION AND COMMISSIONING BY SPECIALIST CLIENT DIRECT CONTRACTOR
	EMERGENCY LUMINAIRE TO BE IN COMPLIANCE WITH BS5266-1:2016 COMMISSIONING CERTIFICATES TO BE PROVIDED AT THE END OF THE PROJECT FOR BUILDING CONTROL/ FIRE AUTHORITY
	EMERGENCY LUMINAIRE TWIN SPOT TO BE IN COMPLIANCE WITH BS5266-1:2016 COMMISSIONING CERTIFICATES TO BE PROVIDED AT THE END OF THE PROJECT FOR BUILDING CONTROL/ FIRE AUTHORITY
	SIGN - INTERNALLY ILLUMINATED FIRE EXIT OR GRAPHIC EQUIVALENT - 75 MM HIGH LETTERS
	DIRECTIONAL ARROW TO BE PROVIDED IN THE DIRECTION INDICATED
	DISABLED REFUGE EMERGENCY COMMUNICATION



GENERAL NOTES

DO NOT SCALE FROM DRAWINGS. ALL DIMENSIONS TO BE CHECKED ON SITE. REPORT OMISSIONS AND DISCREPANCIES TO THE ARCHITECT IMMEDIATELY.

REVISION DATES MARKED ON THE DRAWING ARE STATED IN THE FOLLOWING ORDER: YEAR, MONTH, DAY (YYMM.DD).

© MORENO MASEY LTD

HATCHES

THE HATCHES SHOWN ON THIS DRAWING ARE USED FOR THE PURPOSE OF INDICATING AREAS AND QUANTITIES ONLY.

THE HATCHES ARE NOT DISPLAYING THE ACTUAL PATTERN, SETTING OUT, SIZING, COLOUR OR APPEARANCE OF THE ACTUAL MATERIALS.

SURVEY


THESE DRAWINGS ARE BASED ON EXISTING DRAWINGS PROVIDED BY IB ARCHITECTS.

IT IS ESSENTIAL THAT ALL DIMENSIONS ARE CHECKED ON SITE AND OMISSIONS AND DISCREPANCIES ARE TO BE REPORTED TO THE ARCHITECT IMMEDIATELY FOR CLARIFICATION.

LICENSING AREA			
(m2)			
LEVEL	GROUND	MEZZ	TOTAL
EXTERIOR	65	20	85
INTERIOR	262	180	442
<b>TOTAL</b>	<b>327</b>	<b>200</b>	<b>527</b>
(ft2)			
LEVEL	GROUND	MEZZ	TOTAL
EXTERIOR	699.66	215.28	914.94
INTERIOR	2820.168	1937.52	4757
<b>TOTAL</b>	<b>3519.828</b>	<b>2152.8</b>	<b>5672</b>

MUSIC AREA			
(m2)			
LEVEL	GROUND	MEZZ	TOTAL
INTERIOR	262	180	442
<b>TOTAL</b>	<b>262</b>	<b>180</b>	<b>442</b>
(ft2)			
LEVEL	GROUND	MEZZ	TOTAL
INTERIOR	2820.168	1937.52	4757
<b>TOTAL</b>	<b>2820.168</b>	<b>1937.52</b>	<b>4757</b>

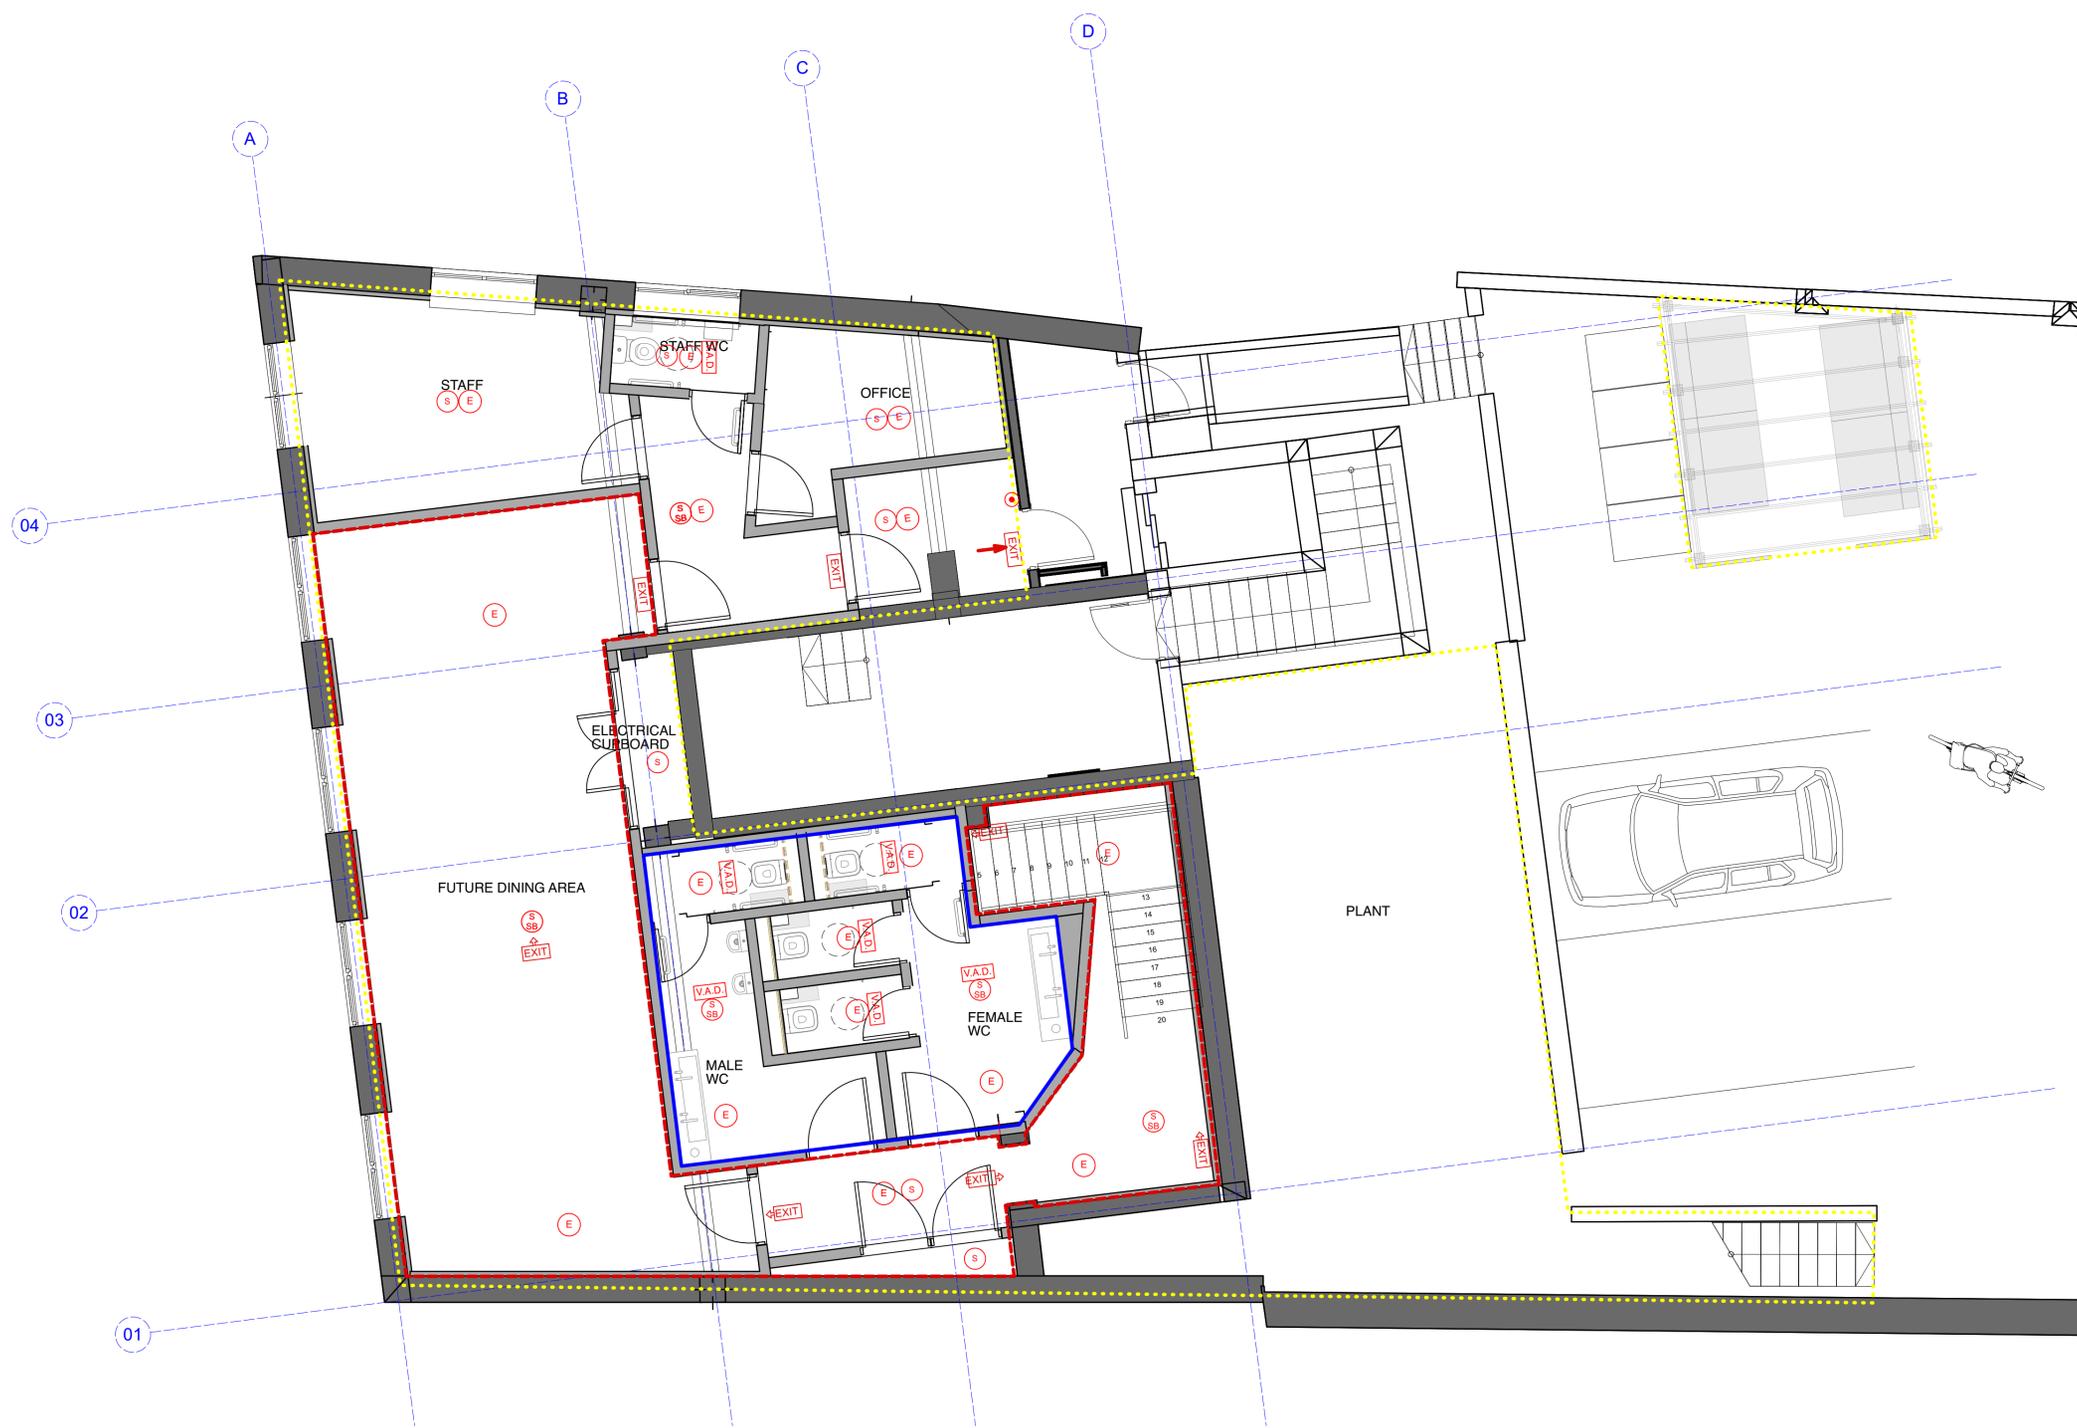

1 LICENSING FIRST FLOOR PLAN  
SCALE: 1:50

0 1 2 3 4 5 M

26 02 02	B	LAYOUT UPDATED	HH
25 07 02	A	ISSUED FOR LICENSING APPROVAL	HH

DATE	ISSUE	NOTES	BY
------	-------	-------	----

**LICENSING**

**MorenoMasey**

Working From Southwark  
32 Blackfriars Road, London SE1 8PB UK  
+44 20 3142 6554  
morenomasey.com

PROJECT  
NANDO'S LEATHERHEAD  
5 CHURCH STREET, LEATHERHEAD

CLIENT  
NANDO'S CHICKENLAND LTD

DRAWING TITLE  
LICENSING FIRST FLOOR PLAN

DATE	DRAWN	PAPER SIZE
02/07/2025	HH	A1
SCALE	REVIEW	
1:50	HH	
PROJECT NO.	(PACKAGE) SHEET NO.	ISSUE
24042	(02)002	B