


KING Z CHICKEN

304 LONDON ROAD, MITCHAM, CR4 1QX

FLOOR PLAN & EVACUATION PLAN

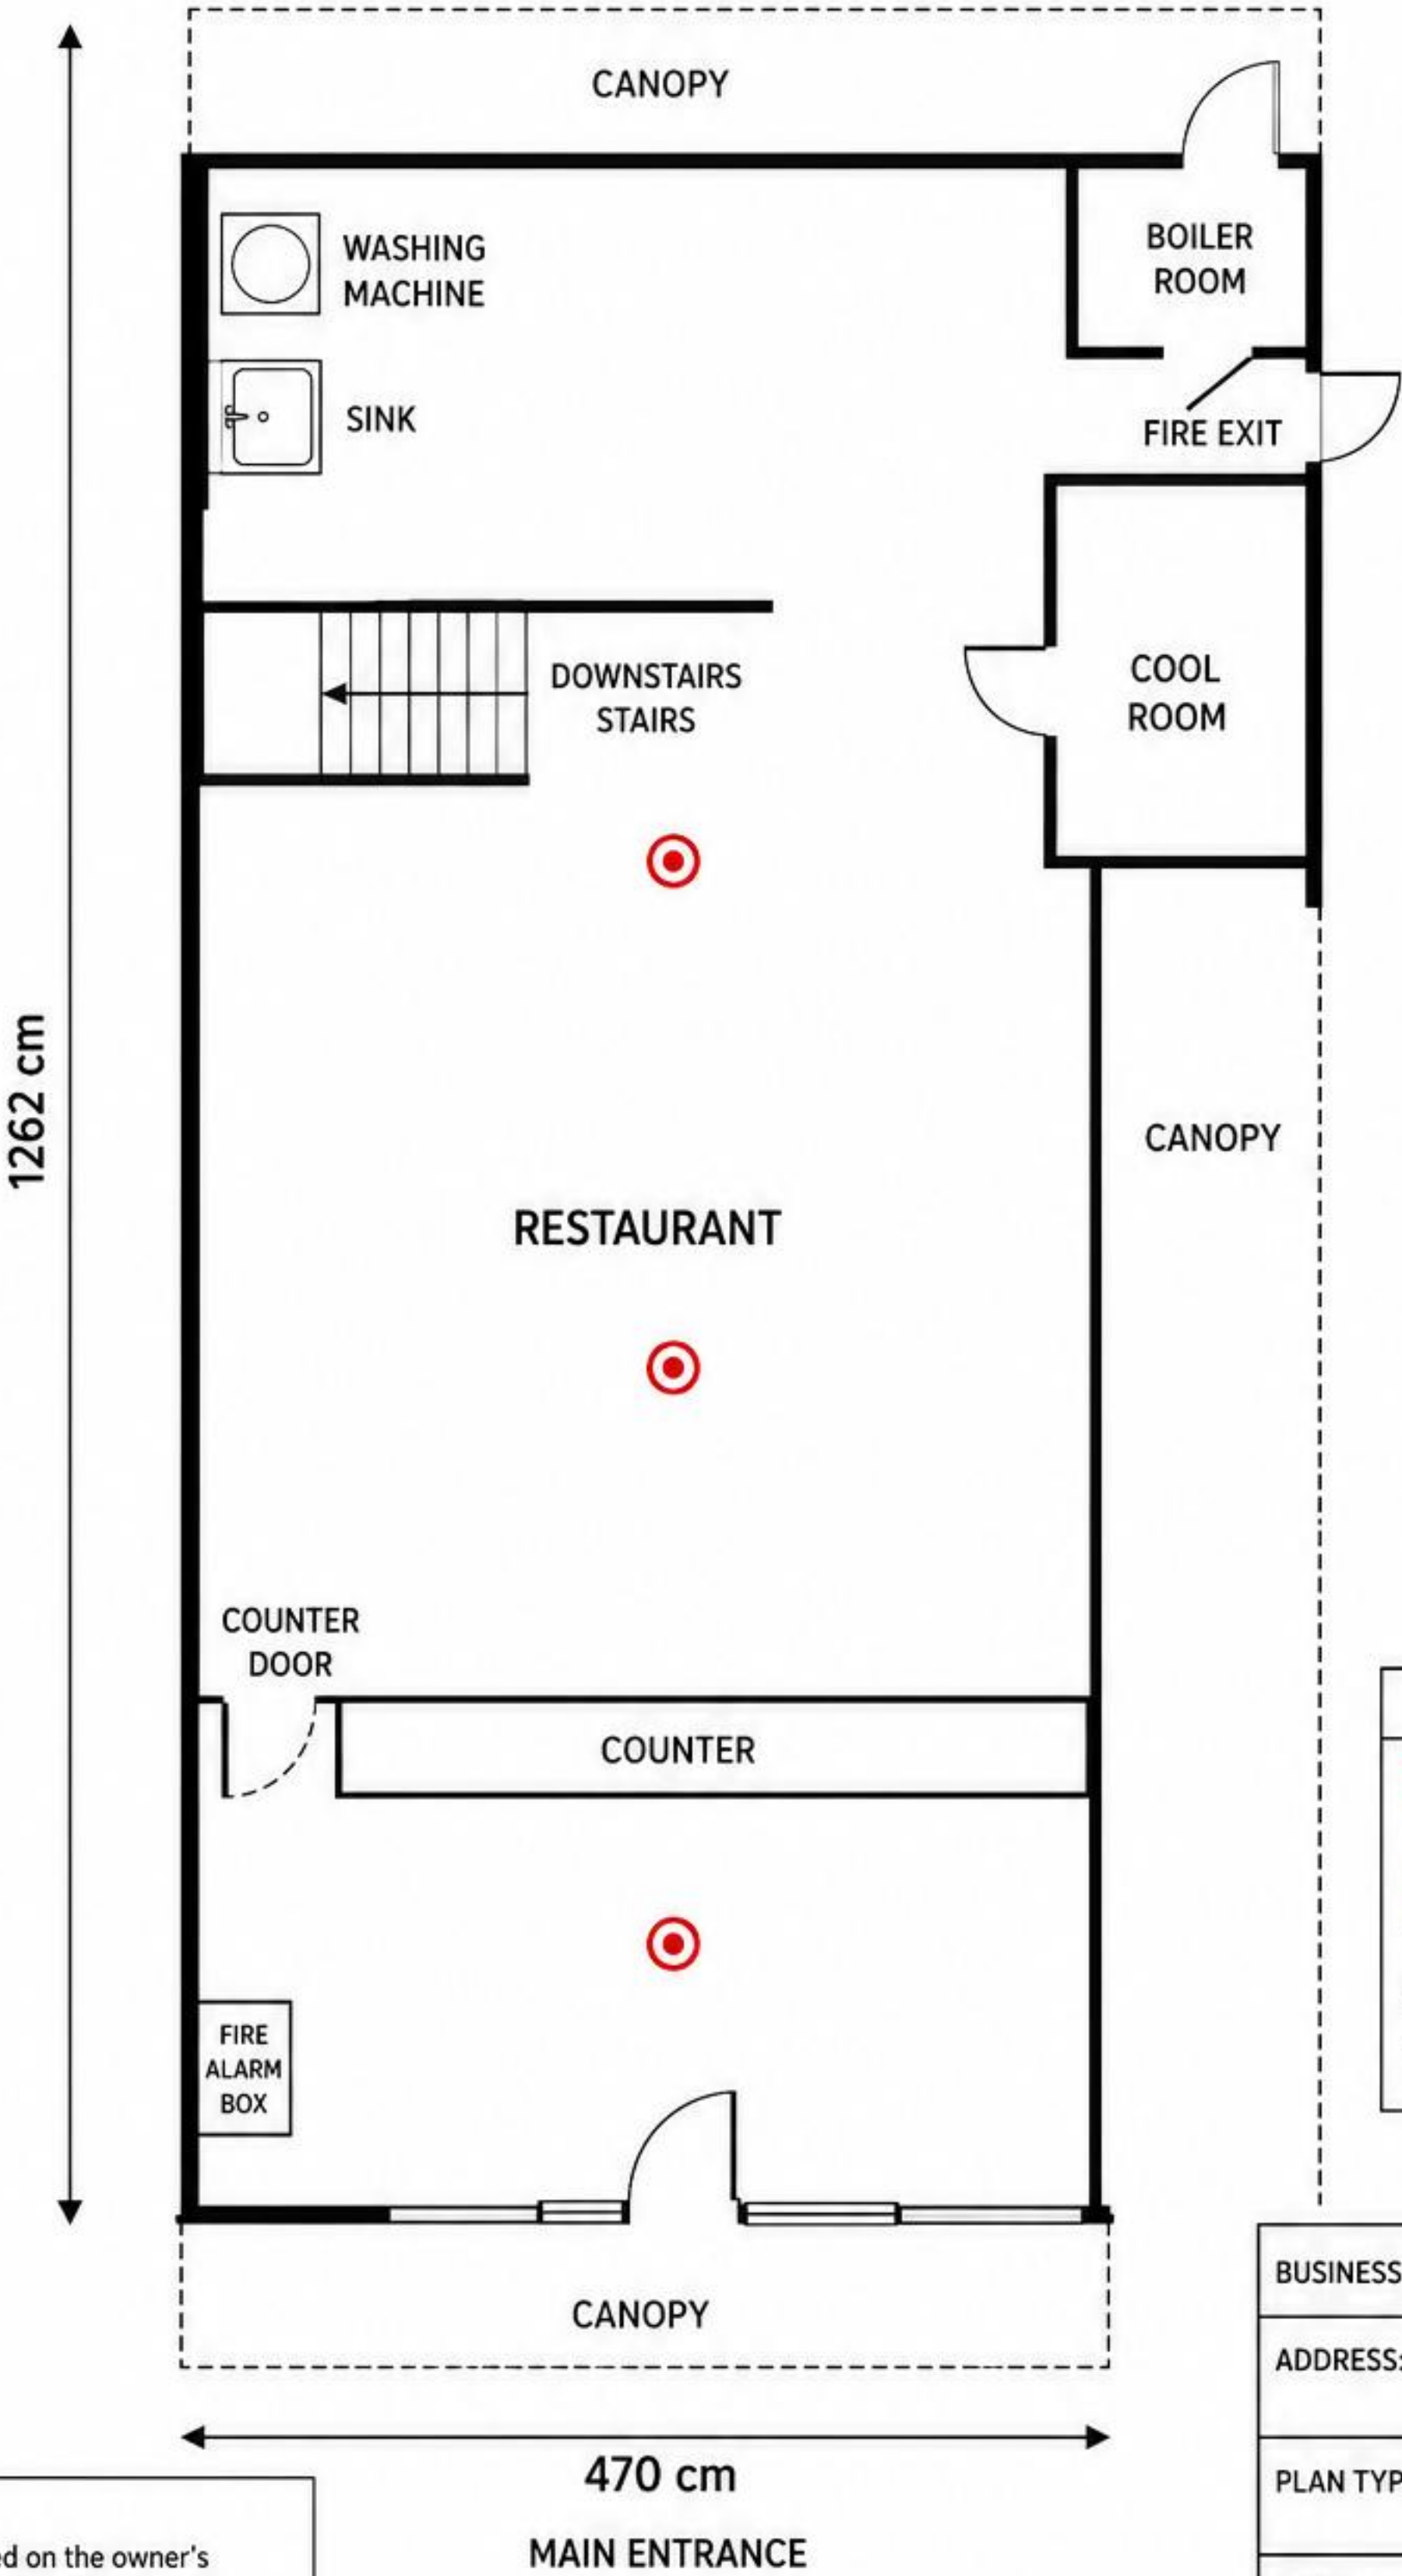

KEY	
	FIRE ALARM
	FIRE EXIT
	COUNTER
	CANOPY

BUSINESS NAME:	KING Z CHICKEN
ADDRESS:	304 LONDON ROAD, MITCHAM, CR4 1QX
PLAN TYPE:	FLOOR PLAN & EVACUATION PLAN
DATE:	25 MAY 2025
DRAWN BY:	FOR LICENCE PURPOSES
SCALE:	NOT TO SCALE

NOTE:
This plan is based on the owner's sketch and overall building dimensions. Internal room sizes and positions are approximate and not surveyed. Not to scale. For indicative use only.