
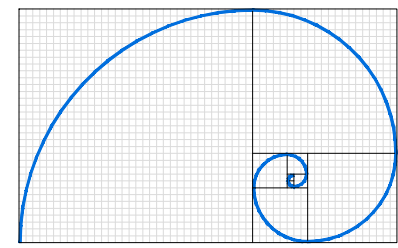


- - - Extent of Boundary
- Area for Licensable Activity
- Public Conveniences
- ▽ Hand held Fire Extinguisher
- * Ashtray
- B Fire Blanket
- + First Aid Point
- Manual Call Point
- (H)/(H) Heat Detector + Sound PRS
- (S)/(S) Smoke Detector + Sound PRS

NOTE:
 The location and type of any fire safety and other safety equipment is shown as proposed. This may be varied from time to time with the agreement of the fire officers or after fire risk assessment.

NOTES
 1 COPYRIGHT: The contents of this drawing may not be reproduced in whole or in part without the written permission of Fibonacci-Architects Limited

| REVISION | REV | DESCRIPTION | DATE | BY | CHKD |
|----------|-----|-------------|------|----|------|
| | | | | | |

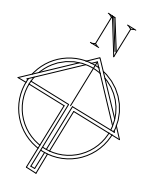


FIBONACCI-ARCHITECTS
 Milton Heath House : Westcott Road : Dorking : Surrey : RH4 3NB
 Tel : 01 306 886289 www.fibonacci-architects.co.uk

PROJECT
**DEEPDENE SDC
 UNIT 2
 285-293 HIGH STREET, DORKING**


DRAWING
**LICENSING PLAN
 GROUND FLOOR**

| | | | |
|-------|-------------------------|------------------|----------|
| DRAWN | DMM | DRG No | REVISION |
| CHKD | CJL | | |
| DATE | June 2021 | 6208 L 02 | |
| SCALE | 1:50 @ A1 1:100 @ A3 | | |

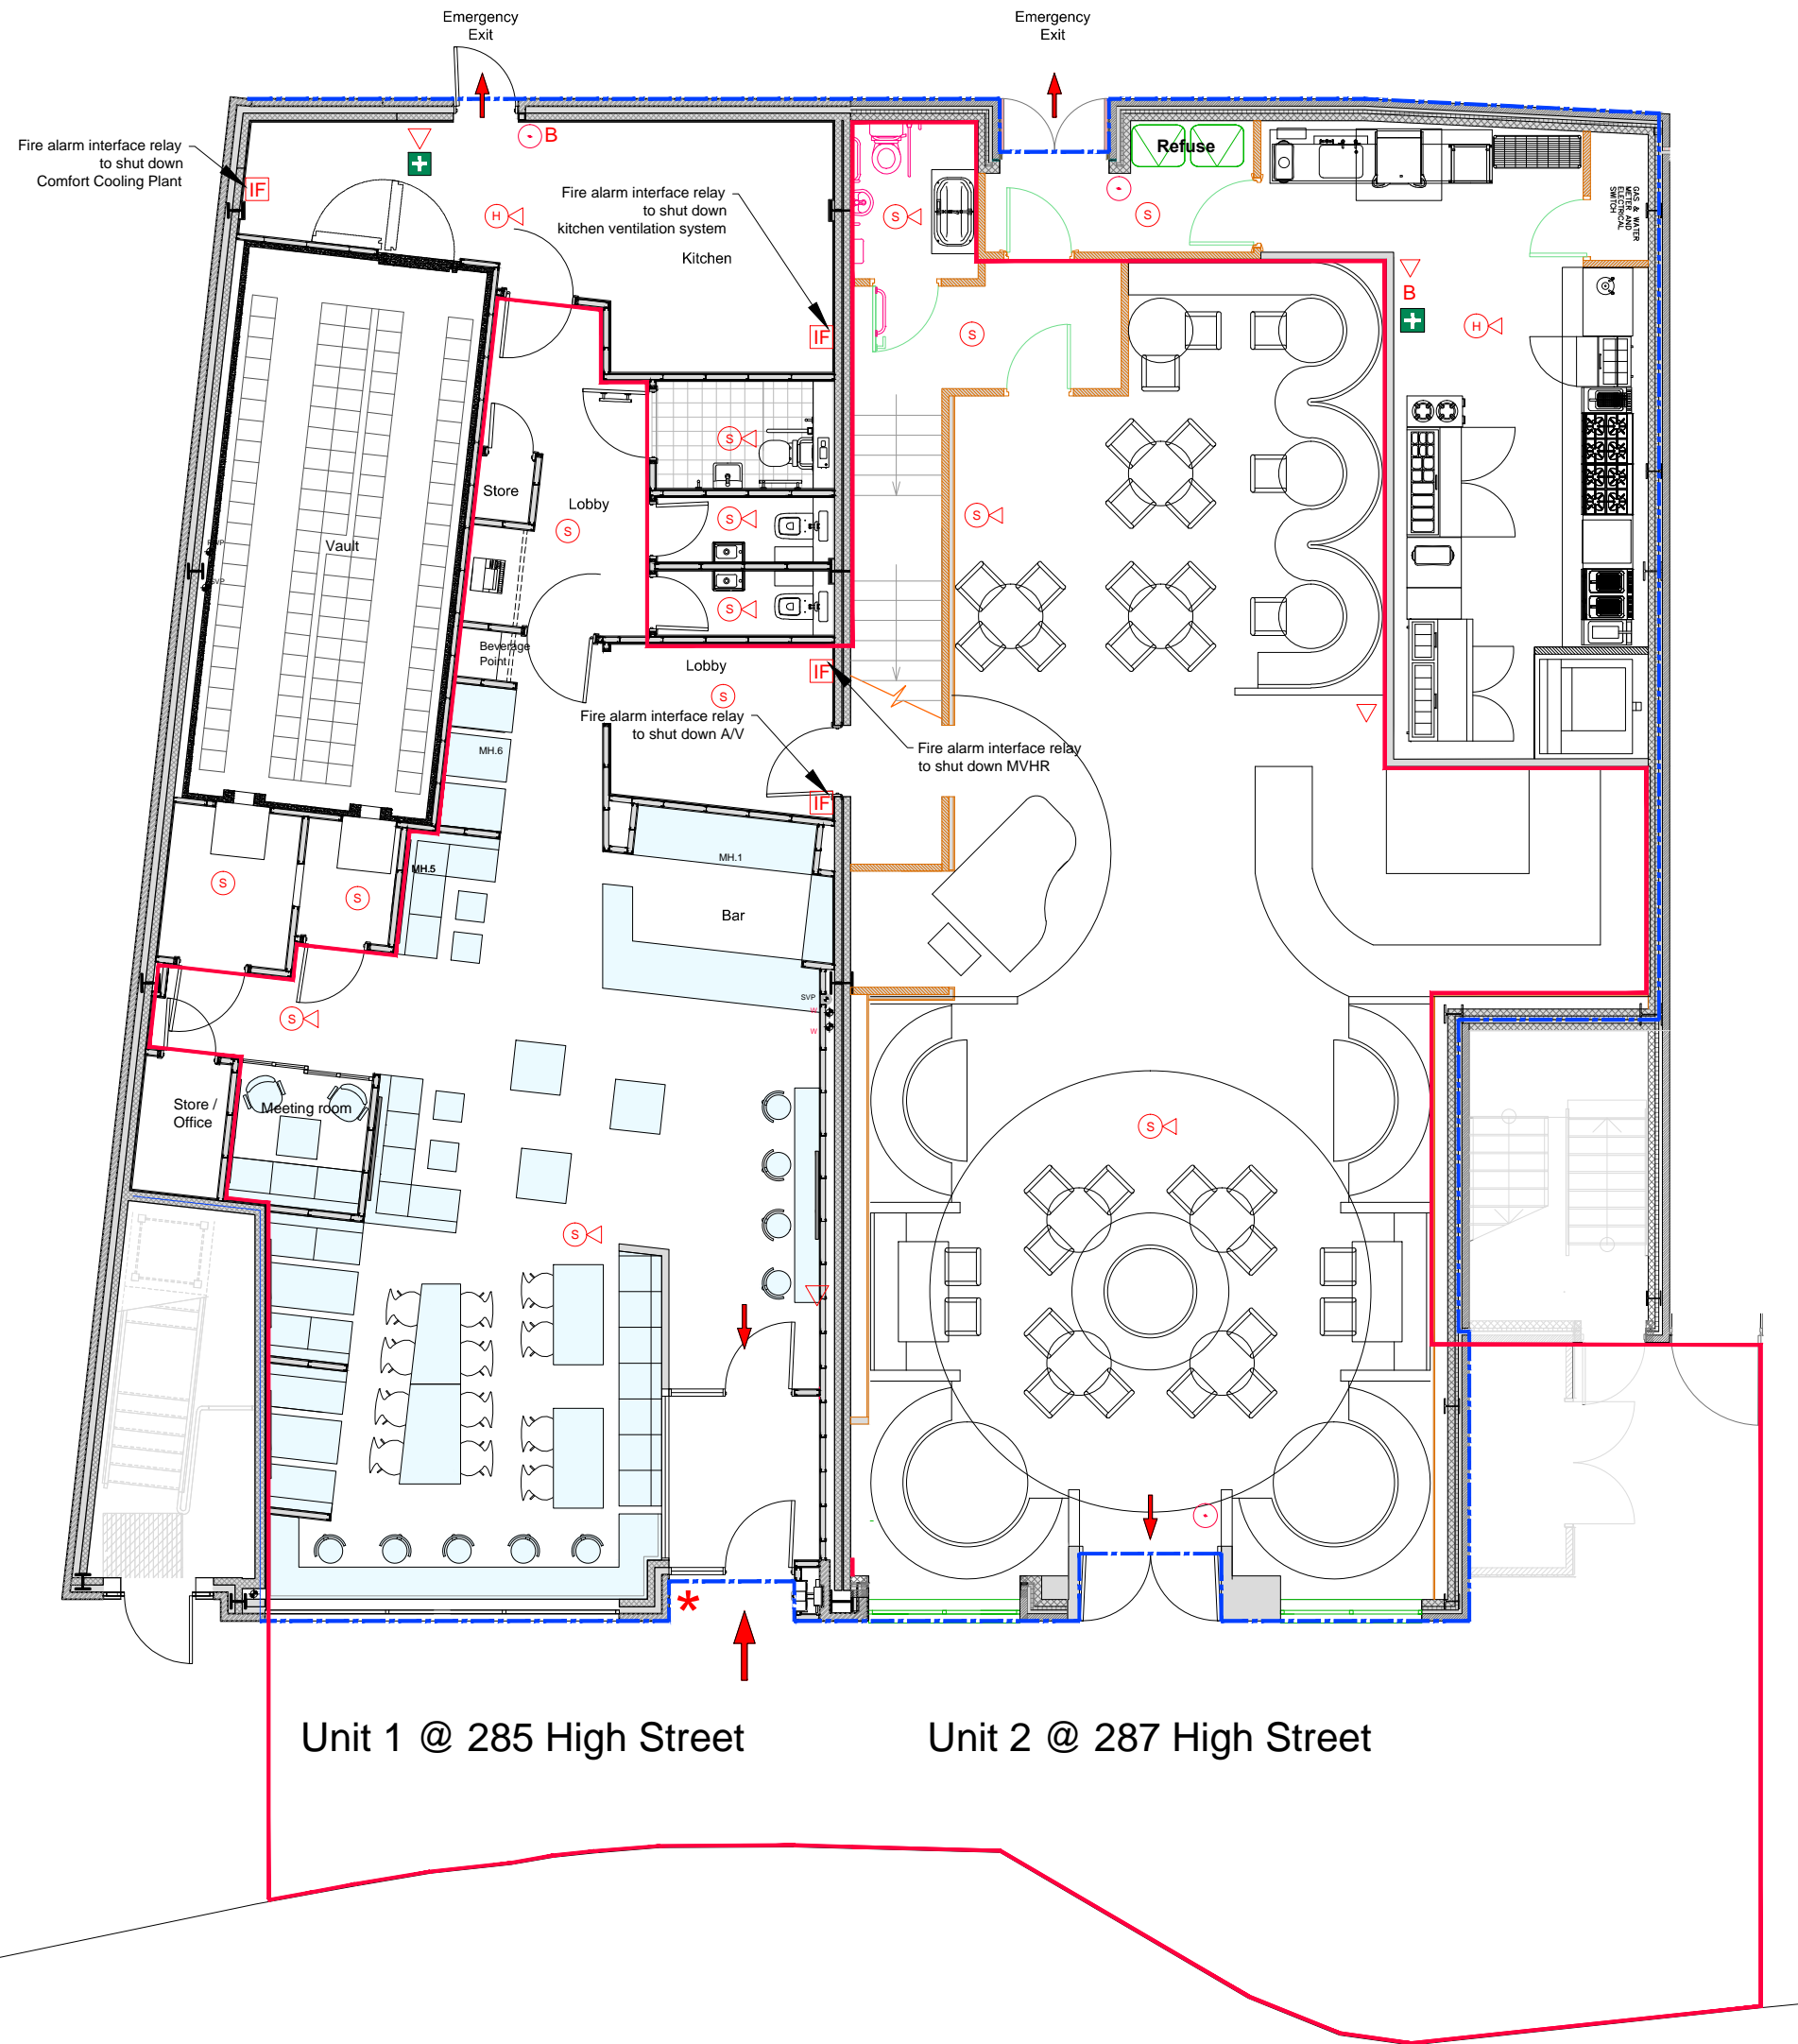


NOTES
 1 COPYRIGHT: The contents of this drawing may not be reproduced in whole or in part without the written permission of Fibonacci-Architects Limited

| REVISION | REV | DESCRIPTION | DATE | BY | CHKD |
|----------|-----|-------------|------|----|------|
| | | | | | |

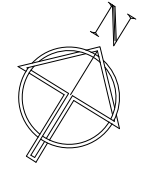

- Extent of Boundary
- Area for Licensable Activity
- Public Conveniences
- ▽ Hand held Fire Extinguisher
- * Ashtray
- B Fire Blanket
- + First Aid Point
- Manual Call Point
- (H)/(H) Heat Detector + Sound PRS
- (S)/(S) Smoke Detector + Sound PRS

NOTE:
 The location and type of any fire safety and other safety equipment is shown as proposed. This may be varied from time to time with the agreement of the fire officers or after fire risk assessment.

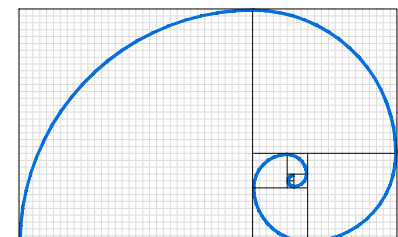


FIBONACCI-ARCHITECTS
 Milton Heath House : Westcott Road : Dorking : Surrey : RH4 3NB
 Tel : 01306 884289 www.fibonacci-architects.co.uk

PROJECT
**DEEPDENE SDC
 UNIT 2
 285-293 HIGH STREET, DORKING**


DRAWING
**LICENSING PLAN
 GROUND FLOOR**

DRAWN DMM DRG No. REVISION
 CKD CJL
 DATE June 2021 **6208 L 03**
 SCALE 1:50 @ A1 1:100 @ A3

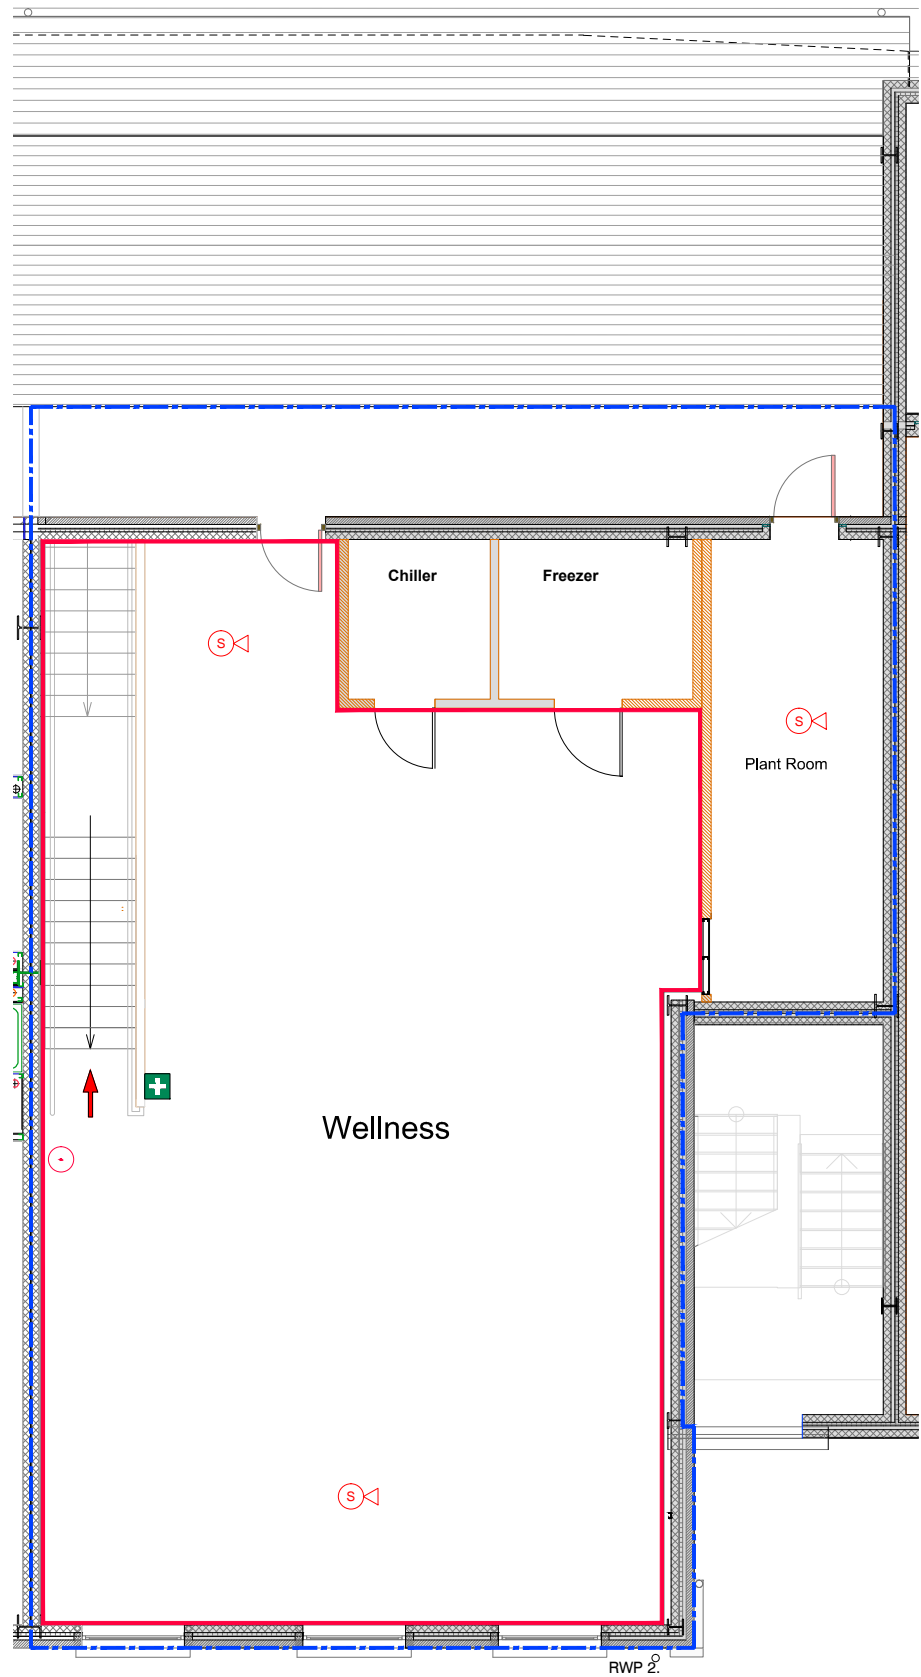

- - - Extent of Boundary
- Area for Licensable Activity
- Public Conveniences
- ▽ Hand held Fire Extinguisher
- * Ashtray
- B Fire Blanket
- + First Aid Point
- Manual Call Point
- (H/H) Heat Detector + Sound PRS
- (S/S) Smoke Detector + Sound PRS

NOTE:
 The location and type of any fire safety and other safety equipment is shown as proposed. This may be varied from time to time with the agreement of the fire officers or after fire risk assessment.

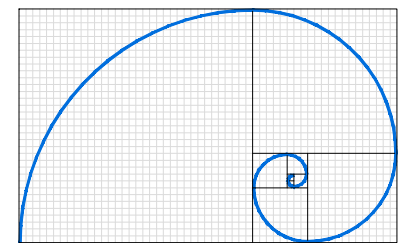

FIBONACCI-ARCHITECTS
 The Barons : 46 Church Street : Reigate : Surrey : RH2 0AJ
www.fibonacci-architects.co.uk

PROJECT
**DEEPDENE SDC
 UNIT 2
 285-293 HIGH STREET, DORKING**

DRAWING
**LICENSING PLAN
 FIRST FLOOR**

DRAWN **DMM** DRG No. **6208 L 04** REVISION **-**
 CKD **CJL**
 DATE **June 2021**
 SCALE **1:50 @ A1**
1:100 @ A3