


REDMOON

Café & Bistro

203 High Street, Dorking
RH4 1RU

LAYOUT PLAN

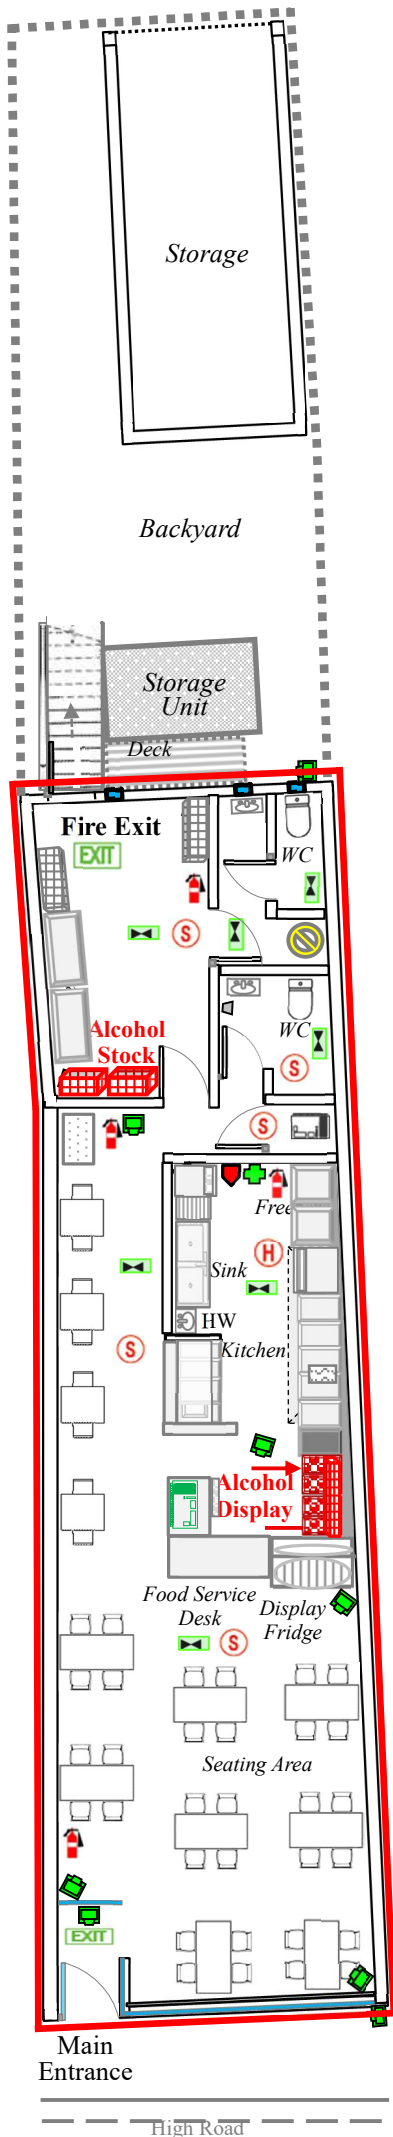

Symbols

- Fire Extinguisher
- Fire Blanket
- Smoke Detector
- CO & Heat Detector
- Emergency Light
- First Aid Kit
- Cctv Camera
- HW Hand Wash
- Gas Boiler
- Electric Mains
- Main Water Valve

Update A-06/08/25

As August 2025

1:100 Do not scale from this drawing