


PROPOSED LICENCE PLAN

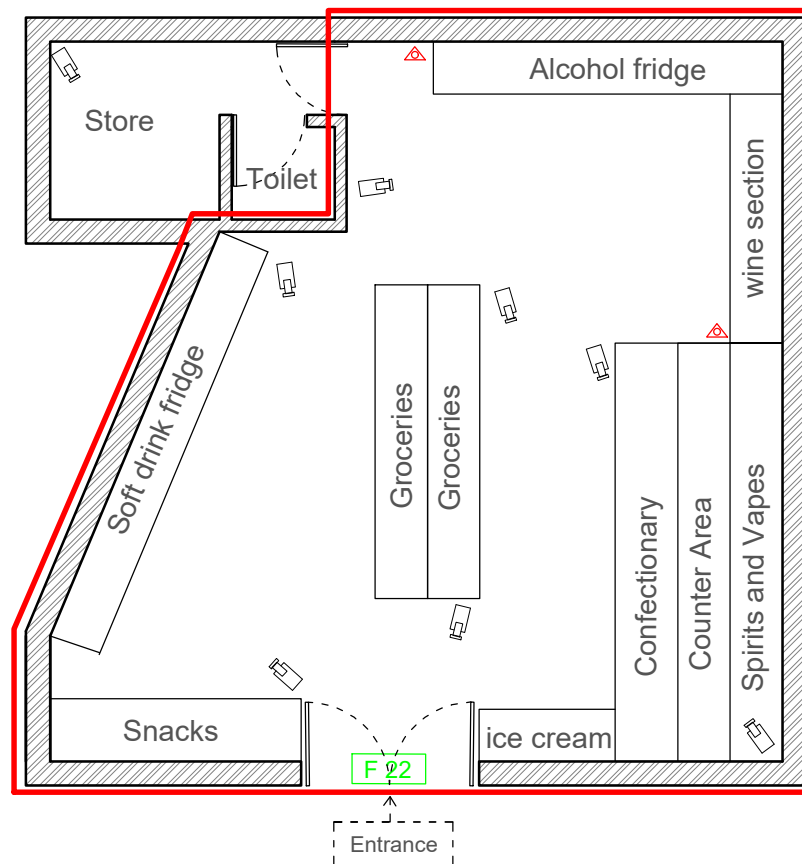

Property Address:

26 HIGH STREET,
LEATHERHEAD
KT22 8AW

Drawing No. AC224

Date: 25/10/25

Key

Scale : 1:75

Paper : A4



Fire Extinguisher



Fire Exit Signs



CCTV Cameras



Licensable Area

CCTV Recordings 31 Days