


# PROPOSED LICENCE PLAN

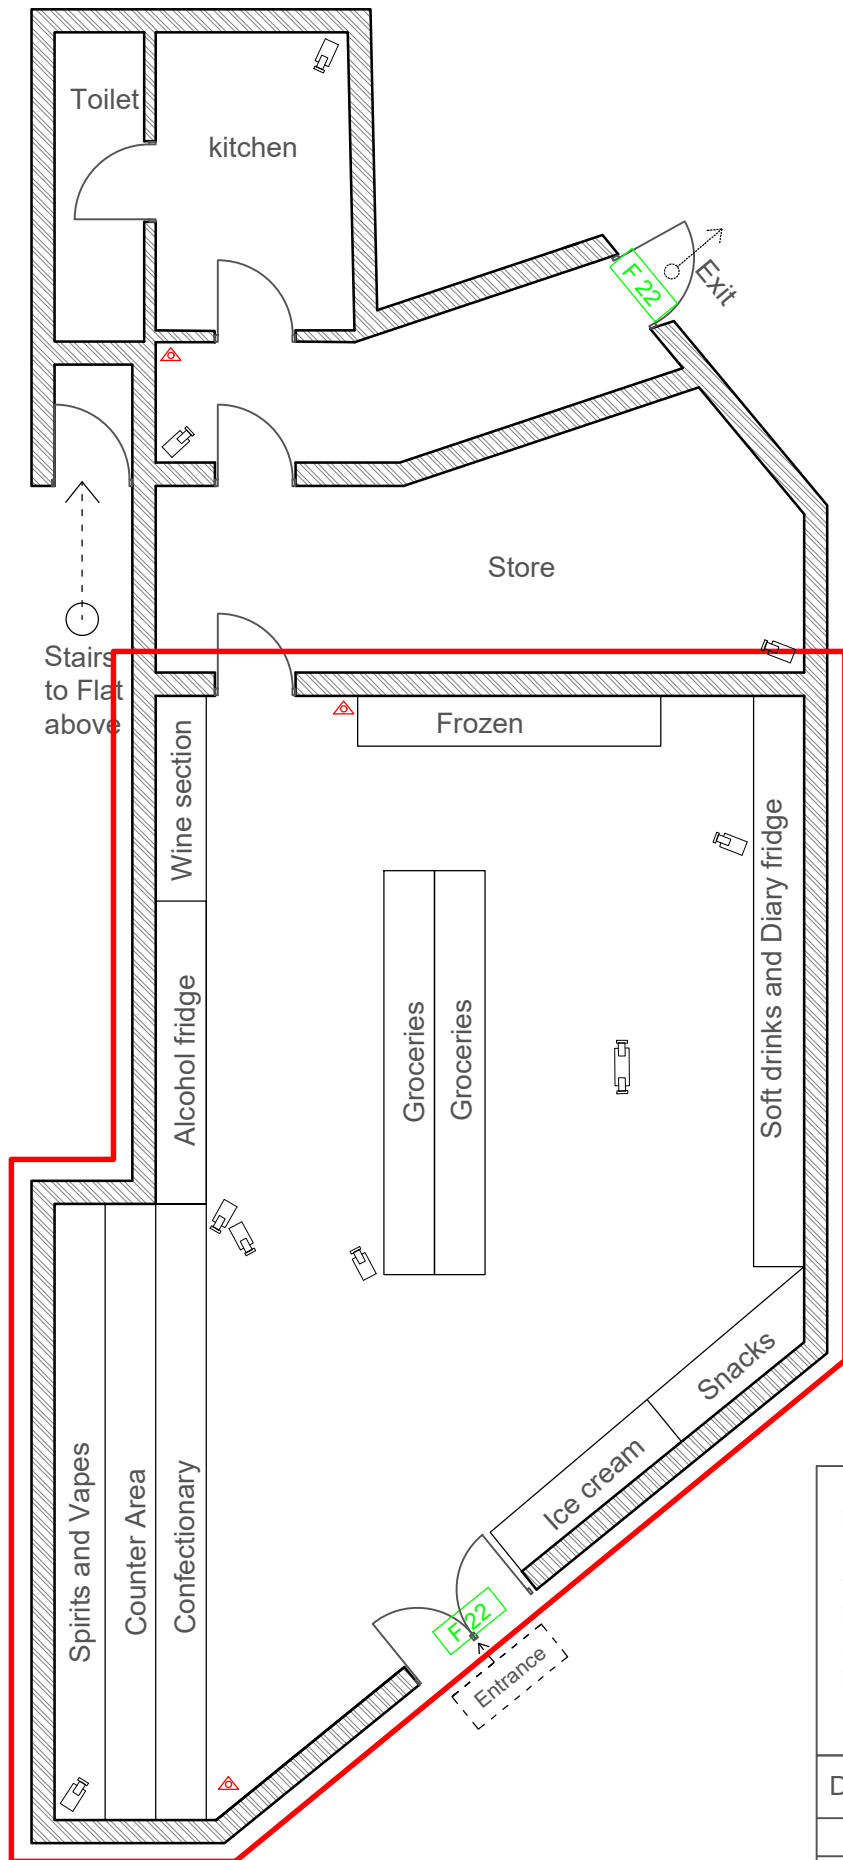

Property Address:

176 HIGH STREET,  
DORKING,  
SURREY  
RH4 1QR

Drawing No. AC294

Date: 14/05/26

Key

Scale : 1:75

Paper : A4



Fire Extinguisher



Fire Exit Signs



CCTV Cameras



Licensable Area

CCTV Recordings 31 Days