

COVERED SEATING
522


COVERED STANDING
1265


UNCOVERED
STANDING 676

UNCOVERED FLAT
STANDING 1658

1 HOLDING CAPACITY
PLAN 4121

DORKING WANDERERS FC	
HOLDING CAPACITY PLAN 4121	
TEAMING NO	SC-000001-FC-A-21
SCALE	1:250 @ A
PROJECT DATE	DEC 2023
DRAWING NO	4121-01
DESCRIPTION	HOLDING CAPACITY 4121
SPORTS CLUBHOUSES	

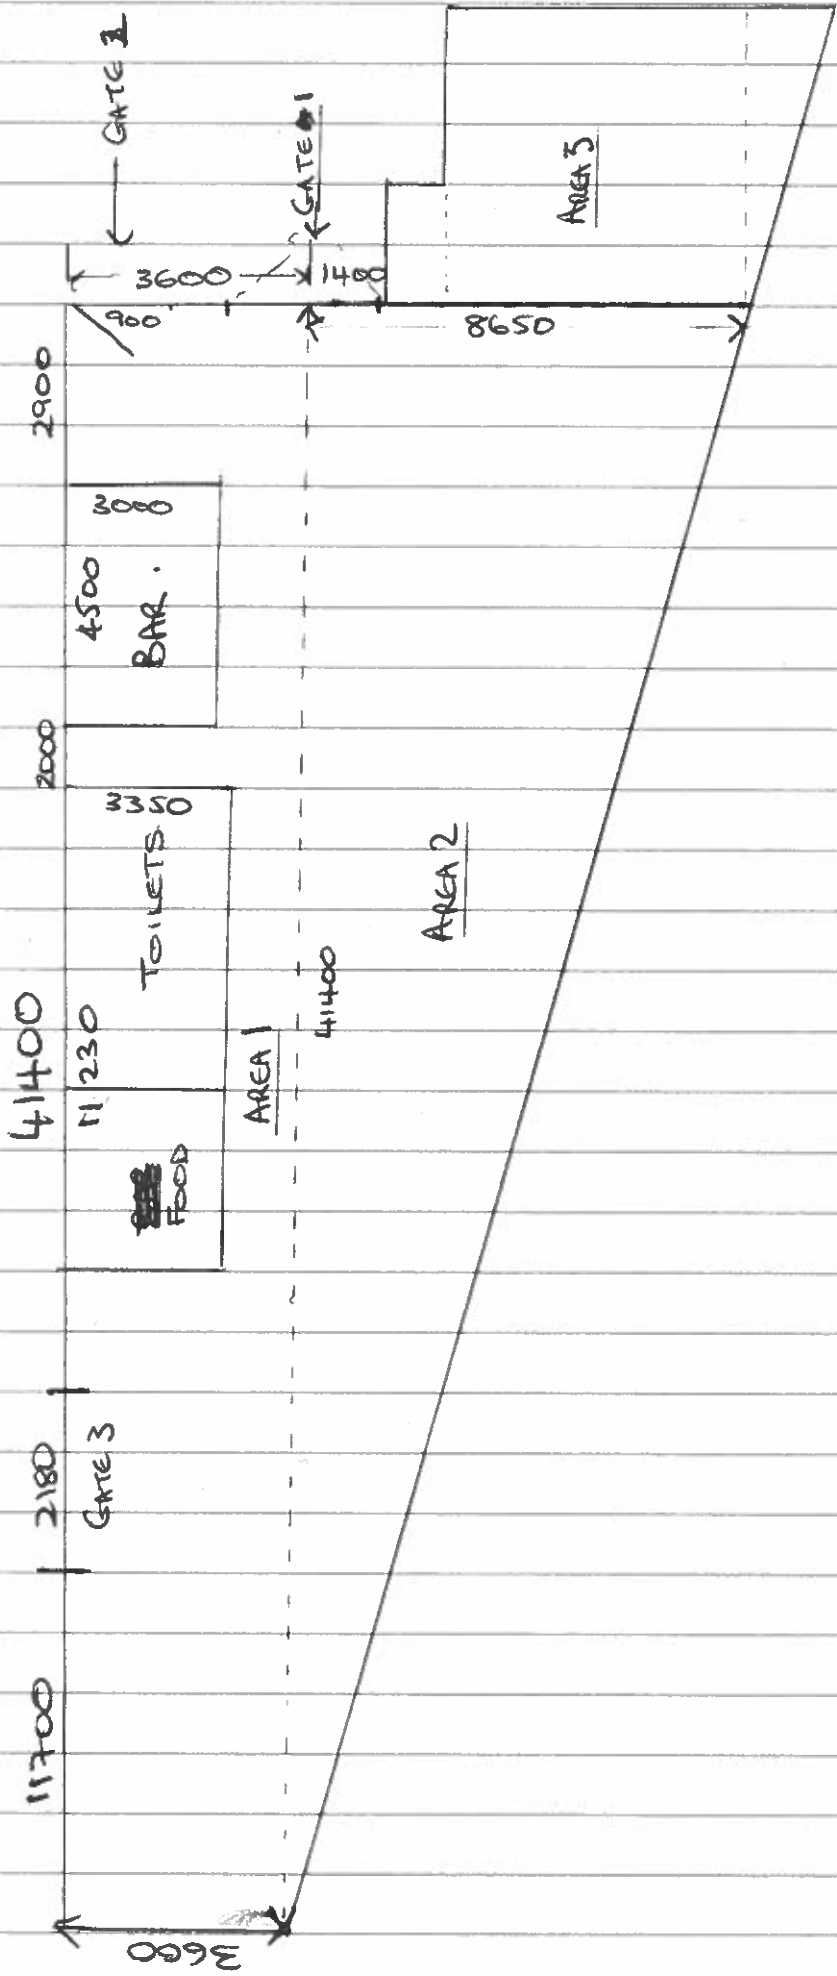

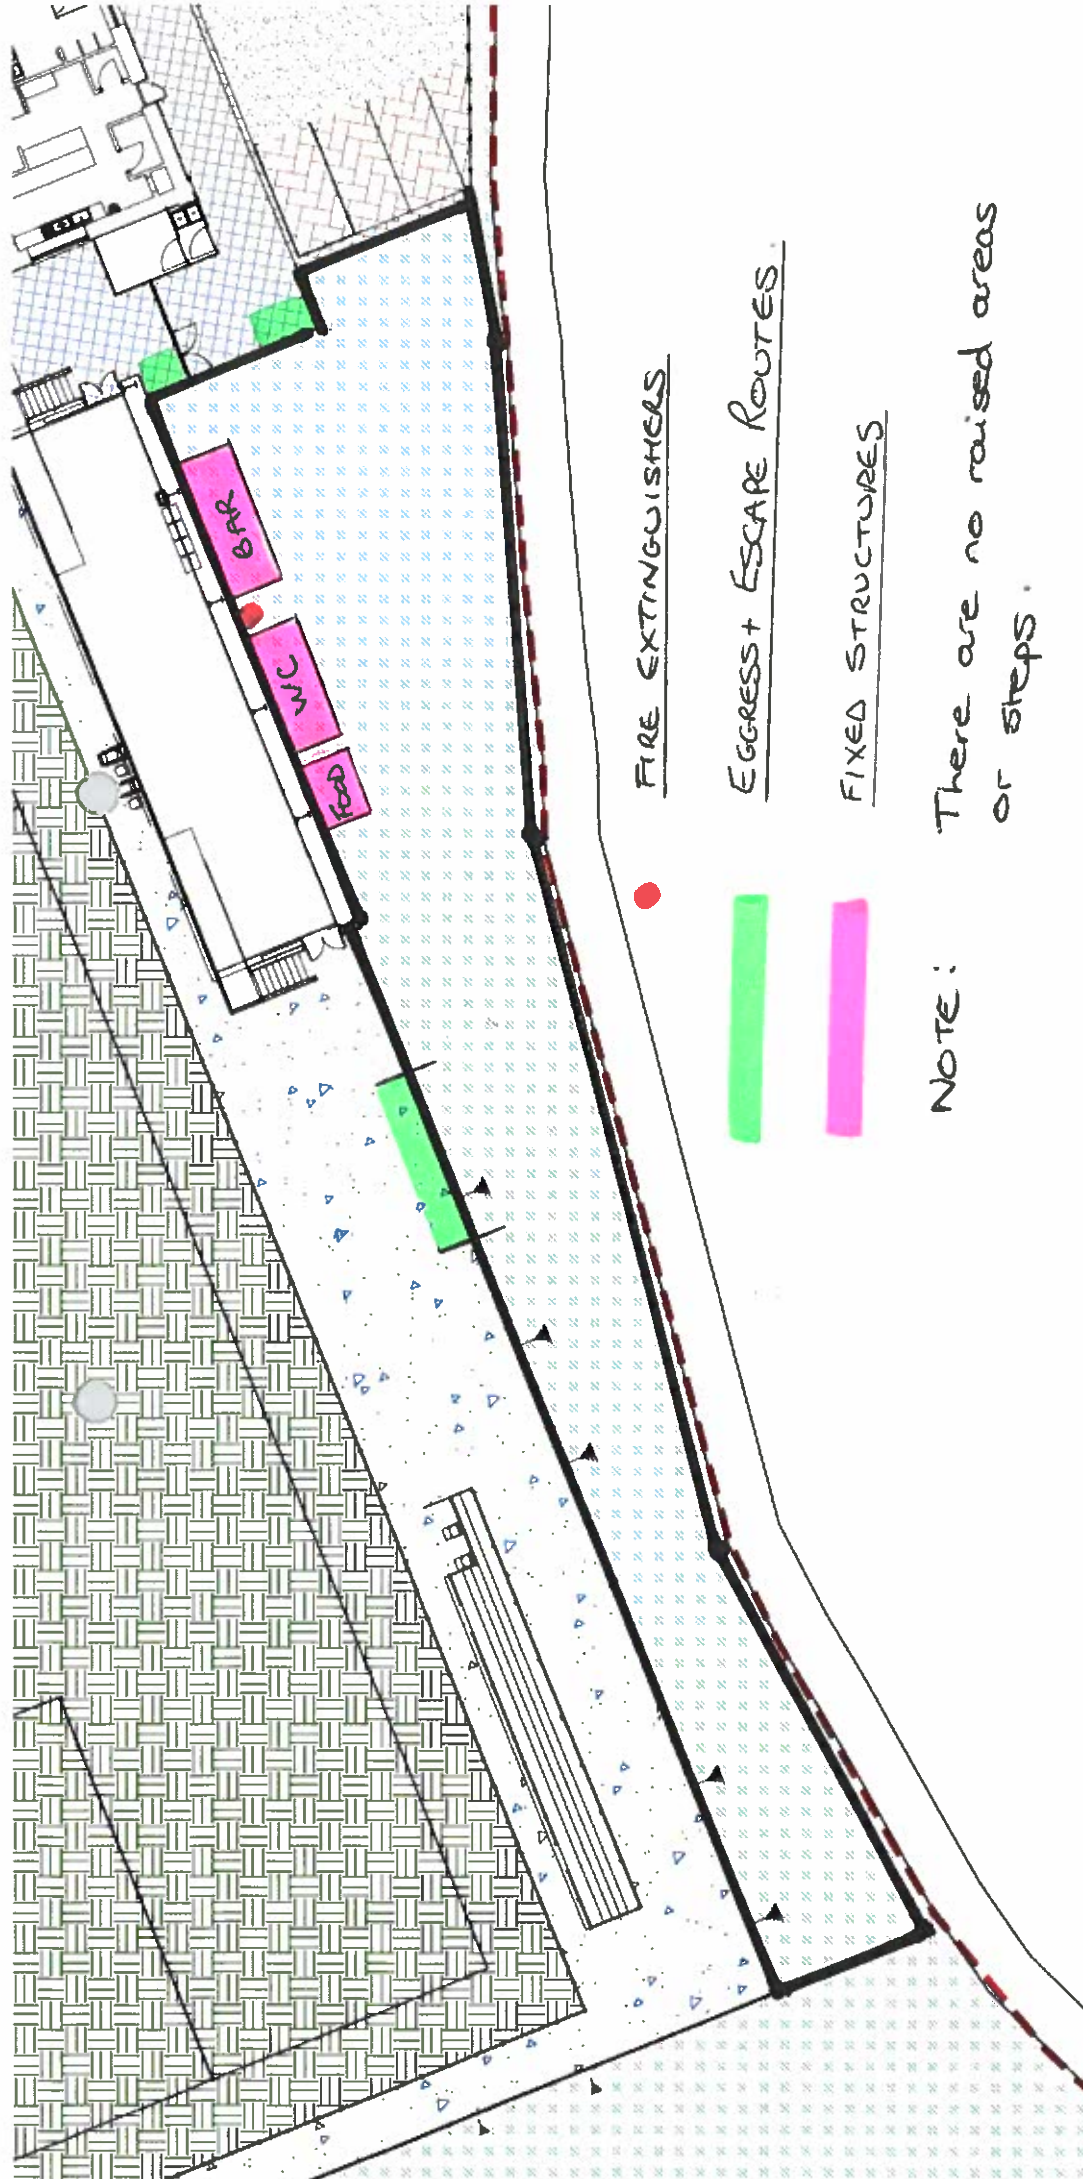

FIRE EXTINGUISHERS

EGRESS + ESCAPE ROUTES

FIXED STRUCTURES

NOTE: There are no raised areas or steps.

